

23762
Old Yale Rd
Langley

Floor Area	
Main Floor	1698 Sq.Ft
Above Main Floor	2108 Sq.Ft
Coach House	634 Sq.Ft
Total Area	4440 Sq. Ft
Excluded Area	
Garage	458 Sq.Ft
Back Garage	613 Sq.Ft
Patio	261 Sq.Ft
Porch	47 Sq.Ft
Open To Below	53 Sq.Ft

Presented By

RANVIR DHALIWAL

Realtor





778-552-9007



Real Estate Media Provided By



Real Estate Media
www.a5.media

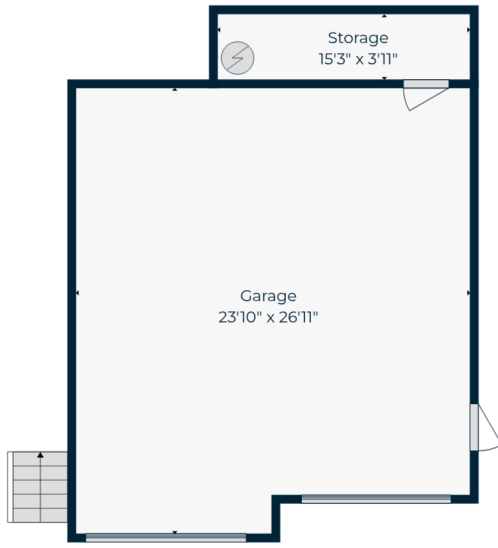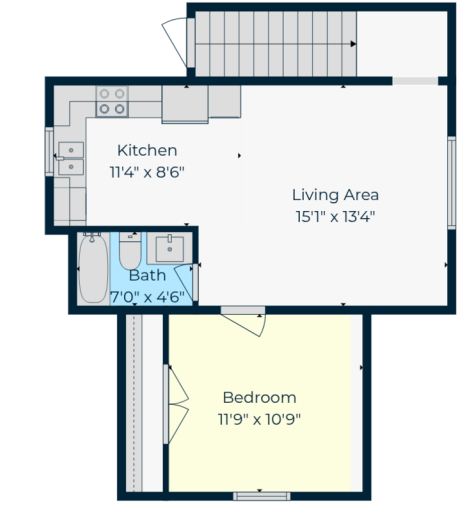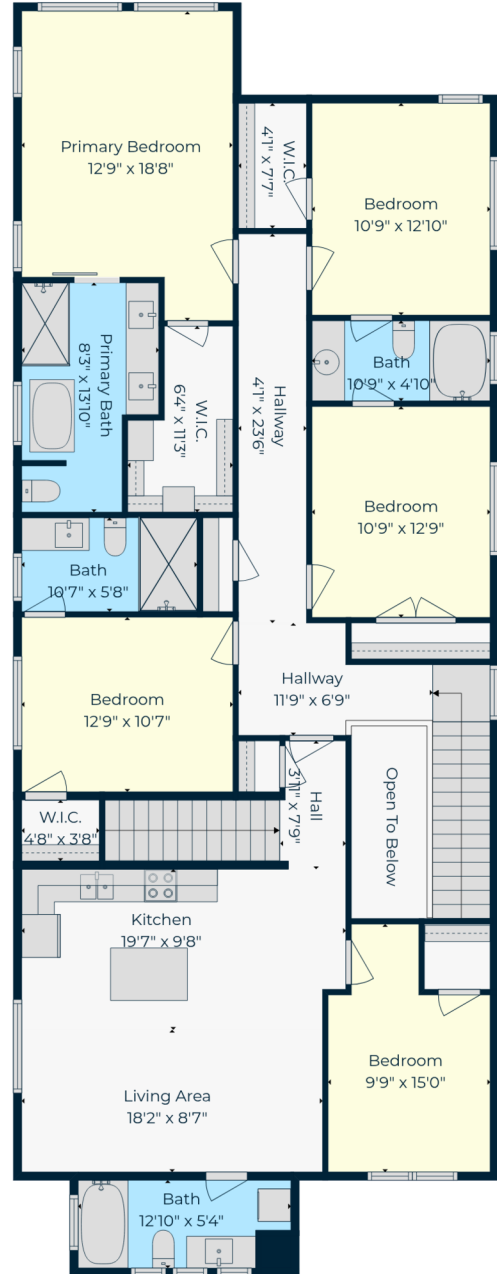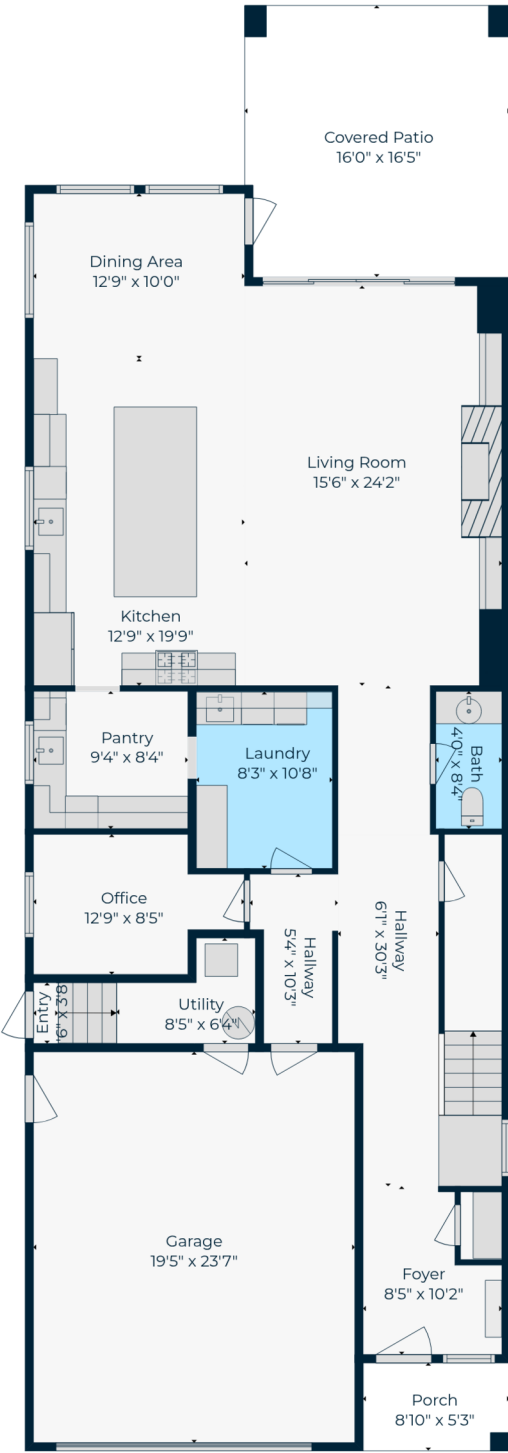

Disclaimer: Only for Real Estate Professionals. This floor plan is for informational purposes only and is not intended to be used for any other purpose. All rights reserved for A5 Real Estate Inc. Users shall not publish or distribute this floor plan in whole or in part without the express written consent of A5 Real Estate Inc. All dimensions are approximate. The boundaries shown on this floor plan are for informational purposes only and are not intended to be used for any other purpose. All dimensions are approximate. Total Square Footage is calculated by the standard method of measuring square feet. All dimensions are approximate and do not include the area of the walls and doors. Total Square Footage includes the area of the walls and doors. All dimensions are approximate and do not include the area of the walls and doors. To Scale: 1/8" = 1'0". Not to Scale: 1/8" = 1'0". Not to Scale: 1/8" = 1'0".