


**NO FENCES, OR STRUCTURES TO BE CONSTRUCTED WITHIN THE LIMITS OF ANY EASEMENTS.**

**NOTE :**

NO FENCES, OR STRUCTURES TO BE CONSTRUCTED WITHIN THE LIMITS OF ANY EASEMENTS. SITE PLANS ARE INTENDED FOR JAGOE HOMES CONSTRUCTION PURPOSES ONLY, ALL EASEMENTS ARE TO BE VERIFIED BY THE PERSON OR ENTITY AGAINST RECORDED PLAT PRIOR TO FENCE INSTALLATION. THE HOMEOWNER SHALL NOT IMPEDE OR OBSTRUCT THE FLOW OF WATER ACROSS THE PROPERTY IN A MANNER THAT COULD IMPACT THE DRAINAGE OF THE ADJOINING PROPERTIES OR THEIR OWN PROPERTY.

**LOT # 29**  
 +/- 7,814 SQFT  
 0.18 ACRES

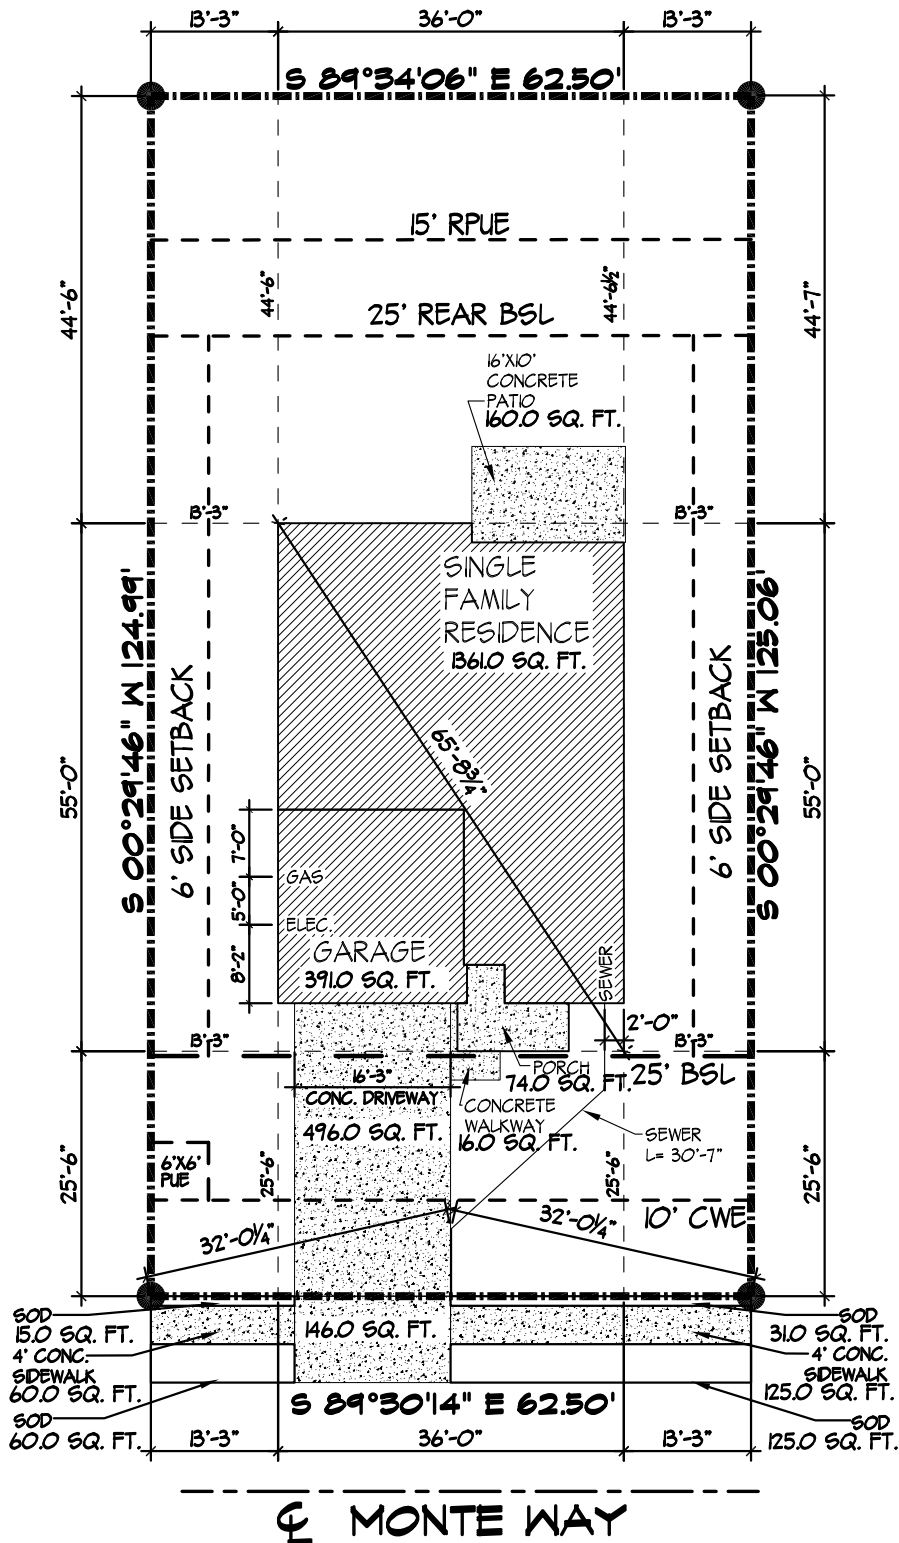

September 16, 2022  
 SCALE : 1" = 20'

JAGOE MARKET HOME  
 9845 MONTE WAY  
 NEWBURGH, IN 47630  
 LOT 29 WILLIAMS LANDING UNIT 1

**1ST FLOOR AREA FOOTAGE**

(3) BEDROOMS, (2) BATH, (2) CAR GARAGE  
 TOTAL FOOTPRINT COVERAGE : 1826 SQ. FT.

**LOT COVERAGE NOTES :**

LOT COVERAGE = 23.4%  
 APPROXIMATE HEIGHT OF STRUCTURE = 20'-0"  
 LEONARDO - C  
 DRAWN BY : Fredd.Lucille



3624 WATHENS CROSSING  
 OWENSBORO, KENTUCKY 42301  
 (270) 684-0639