

CLARK

REAL ESTATE GROUP

Briggs
Freeman | Sotheby's
INTERNATIONAL REALTY

OFFER GUIDELINES

8004 County Road 466, Princeton, TX 75407

MLS # 21081592

Questions – Call/Text: Jason Clark 662.279.9191

Submit Offer To: jclark@briggsfreeman.com

Email Offer Subject: Offer for 8004 CR 466 (75407)

Thank you for your interest in making an offer on this listing. Please know that I will confirm receipt of your offer via email. Please allow for at least 24 hours after your offer is submitted for review. If multiple offers are received, an update with highest and best offer deadline will be added to the listing's private remarks as well included in Broker Bay.

SELLER:	Jean Corzine, Estate of Karen C Cosby	
EXCLUSIONS:	n/a	
LISTING AGENT:	Jason Clark (0722788)	jclark@briggsfreeman.com 662-279-9191
BROKERAGE:	Briggs Freeman Sotheby's International Realty (0287843)	214-351-7100
	6130 La Vista Drive Suite 150, Dallas, TX 75214	
SUPERVISOR	Angela Thornhill (417312)	athornhill@briggsfreeman.com 214-351-7100
TITLE COMPANY:	Momentous Title	214-775-3611
	3131 Turtle Creek Blvd Ste 100, Dallas, TX 75219	
ESCROW OFFICER:	Randy Ramirez	raramirez@momentoustitle.com
EARNEST MONEY:	Recommended at least 1% of sale's price or above	
POSSESSION:	Negotiable	
NOTICES:	BUYER: Please complete buyers info on PG 9, PARA 21	
FINANCING:	Attach Lender Letter* or Proof of Funds ** A pre-approval letter rather than a pre-qualification letter from a reputable local lender is preferred.** ** LIST OF LENDERS AVAILABLE UPON REQUEST.**	
HOME WARRANTY:	SELLER WILL PURCHASE BUYER HOME WARRANTY Through: ACHOSA (www.achosaw.com), Robyn DiPasquale, email RobynD@achosahw.com	214-668-9786
**IN CONTRACT PUT IN:	SECTION 7(H). Property Condition (Residential Service Contract) AMOUNT \$ <u>775.00</u>	
SURVEY & T-47	<u>SEE MLS (Transaction Desk) and/or Property website: www.8004CountyRoad466.com</u>	
OTHER ADDENDA:	Seller's Disclosure (signed by buyer(s)) Information About ON-SITE SEWER FACILITY Sources of Square Footage, Dimensions, and Acreage Form (signed by buyer(s) AND agent)	
HOA INFORMATION:	N/A	
**IN CONTRACT CHECK:	6. (E). TITLE NOTICES (2) MEMBERSHIP IN PROPERTY OWNERS ASSOCIATION(S): The Property [] is [X] in not subject to a mandatory membership in a property owners association(s)	



SELLER'S DISCLOSURE NOTICE

©Texas Association of REALTORS®, Inc. 2022

Section 5.008, Property Code requires a seller of residential property of not more than one dwelling unit to deliver a Seller's Disclosure Notice to a buyer on or before the effective date of a contract. This form complies with and contains additional disclosures which exceed the minimum disclosures required by the Code.

CONCERNING THE PROPERTY AT 8004 County Road 466, Princeton, TX, USA

THIS NOTICE IS A DISCLOSURE OF SELLER'S KNOWLEDGE OF THE CONDITION OF THE PROPERTY AS OF THE DATE SIGNED BY SELLER AND IS NOT A SUBSTITUTE FOR ANY INSPECTIONS OR WARRANTIES THE BUYER MAY WISH TO OBTAIN. IT IS NOT A WARRANTY OF ANY KIND BY SELLER, SELLER'S AGENTS, OR ANY OTHER AGENT.

Seller ☒ is ☐ is not occupying the Property. If unoccupied (by Seller), how long since Seller has occupied the Property? ☒ 2006 (approximate date) or ☐ never occupied the Property

Section 1. The Property has the items marked below: (Mark Yes (Y), No (N), or Unknown (U).)

This notice does not establish the items to be conveyed. The contract will determine which items will & will not convey.

Item	Y	N	U
Cable TV Wiring	☒		
Carbon Monoxide Det.		☒	
Ceiling Fans	☒		
Cooktop	☒		
Dishwasher	☒		
Disposal	☒		
Emergency Escape Ladder(s)		☒	
Exhaust Fans	☒		
Fences	☒		
Fire Detection Equip.			
French Drain	☒		
Gas Fixtures		☒	
Liquid Propane Gas:	☒		
-LP Community (Captive)			
-LP on Property			

Item	Y	N	U
Natural Gas Lines		☒	
Fuel Gas Piping:		☒	
-Black Iron Pipe		☒	
-Copper			
-Corrugated Stainless Steel Tubing			
Hot Tub		☒	
Intercom System	☒		
Microwave	☒		
Outdoor Grill		☒	
Patio/Decking	☒		
Plumbing System			
Pool		☒	
Pool Equipment		☒	
Pool Maint. Accessories		☒	
Pool Heater		☒	

Item	Y	N	U
Pump: ☐ sump ☐ grinder		☒	
Rain Gutters	☒		
Range/Stove			
Roof/Attic Vents	☒		
Sauna		☒	
Smoke Detector	☒		
Smoke Detector - Hearing Impaired		☒	
Spa		☒	
Trash Compactor		☒	
TV Antenna		☒	
Washer/Dryer Hookup	☒		
Window Screens	☒		
Public Sewer System		☒	

Item	Y	N	U	Additional Information
Central A/C	☒			☒ electric ☐ gas number of units: _____
Evaporative Coolers		☒		number of units: _____
Wall/Window AC Units				number of units: _____
Attic Fan(s)		☒		if yes, describe: _____
Central Heat	☒			☒ electric ☐ gas number of units: _____
Other Heat		☒		if yes describe: _____
Oven	☒			number of ovens: <u>4</u> ☒ electric ☐ gas ☐ other: _____
Fireplace & Chimney	☒			☒ wood ☐ gas logs ☐ mock ☐ other: _____
Carport	☒			☐ attached ☒ not attached
Garage	☒			☒ attached ☐ not attached
Garage Door Openers	☒			number of units: <u>3</u> number of remotes: <u>3</u>
Satellite Dish & Controls	☒			☐ owned ☐ leased from _____
Security System		☒		☐ owned ☐ leased from _____

Concerning the Property at _____

8004 County Road 466, Princeton, TX, USA

Solar Panels	☒	☒	☐ owned ☐ leased from _____
Water Heater	☒	☐	☒ electric ☐ gas ☐ other: _____ number of units: <u>3</u>
Water Softener	☐	☒	☐ owned ☐ leased from _____
Other Leased Item(s)	☒	☐	if yes, describe: <u>propane tank</u>
Underground Lawn Sprinkler	☐	☒	☐ automatic ☐ manual areas covered: _____
Septic / On-Site Sewer Facility	☒	☐	if yes, attach Information About On-Site Sewer Facility (TXR-1407)

Water supply provided by: ☐ city ☐ well ☐ MUD ☐ co-op ☐ unknown ☐ other: _____Was the Property built before 1978? ☐ yes ☒ no ☐ unknown

(If yes, complete, sign, and attach TXR-1906 concerning lead-based paint hazards).

Roof Type: _____ Age: 2022 (approximate)Is there an overlay roof covering on the Property (shingles or roof covering placed over existing shingles or roof covering)? ☐ yes ☒ no ☐ unknownAre you (Seller) aware of any of the items listed in this Section 1 that are not in working condition, that have defects, or are need of repair? ☐ yes ☐ no If yes, describe (attach additional sheets if necessary): _____**Section 2. Are you (Seller) aware of any defects or malfunctions in any of the following? (Mark Yes (Y) if you are aware and No (N) if you are not aware.)**

Item	Y	N
Basement		☒
Ceilings	☒	
Doors		☒
Driveways		☒
Electrical Systems		☒
Exterior Walls		☒

Item	Y	N
Floors		☒
Foundation / Slab(s)		☒
Interior Walls		☒
Lighting Fixtures		☒
Plumbing Systems		☒
Roof		☒

Item	Y	N
Sidewalks		☒
Walls / Fences		☒
Windows		☒
Other Structural Components		

If the answer to any of the items in Section 2 is yes, explain (attach additional sheets if necessary): _____

Section 3. Are you (Seller) aware of any of the following conditions? (Mark Yes (Y) if you are aware and No (N) if you are not aware.)

Condition	Y	N
Aluminum Wiring		☒
Asbestos Components		☒
Diseased Trees: ☐ oak wilt ☐		☒
Endangered Species/Habitat on Property		☒
Fault Lines		☒
Hazardous or Toxic Waste		☒
Improper Drainage		☒
Intermittent or Weather Springs		☒
Landfill		☒
Lead-Based Paint or Lead-Based Pt. Hazards		☒
Encroachments onto the Property		
Improvements encroaching on others' property		☒
Located in Historic District		☒
Historic Property Designation		☒
Previous Foundation Repairs		☒

Condition	Y	N
Radon Gas		☒
Settling		☒
Soil Movement		☒
Subsurface Structure or Pits		☒
Underground Storage Tanks		☒
Unplatted Easements		☒
Unrecorded Easements		☒
Urea-formaldehyde Insulation		☒
Water Damage Not Due to a Flood Event		☒
Wetlands on Property		☒
Wood Rot		☒
Active infestation of termites or other wood destroying insects (WDI)		☒
Previous treatment for termites or WDI		☒
Previous termite or WDI damage repaired		☒
Previous Fires		☒

Concerning the Property at 8004 County Road 466, Princeton, TX, USA

Previous Roof Repairs	☒		Termite or WDI damage needing repair		☒
Previous Other Structural Repairs		☒	Single Blockable Main Drain in Pool/Hot Tub/Spa*		☒
Previous Use of Premises for Manufacture of Methamphetamine		☒			

If the answer to any of the items in Section 3 is yes, explain (attach additional sheets if necessary):

Roof replaced in 2022 due to hail damage.

*A single blockable main drain may cause a suction entrapment hazard for an individual.

Section 4. Are you (Seller) aware of any item, equipment, or system in or on the Property that is in need of repair, which has not been previously disclosed in this notice? ☐ yes ☒ no If yes, explain (attach additional sheets if necessary):

Section 5. Are you (Seller) aware of any of the following conditions?* (Mark Yes (Y) if you are aware and check wholly or partly as applicable. Mark No (N) if you are not aware.)

Y N

- ☐ ☒ Present flood insurance coverage.
- ☐ ☒ Previous flooding due to a failure or breach of a reservoir or a controlled or emergency release of water from a reservoir.
- ☐ ☒ Previous flooding due to a natural flood event.
- ☐ ☒ Previous water penetration into a structure on the Property due to a natural flood.
- ☐ ☒ Located ☐ wholly ☐ partly in a 100-year floodplain (Special Flood Hazard Area-Zone A, V, A99, AE, AO, AH, VE, or AR).
- ☐ ☒ Located ☐ wholly ☐ partly in a 500-year floodplain (Moderate Flood Hazard Area-Zone X (shaded)).
- ☐ ☒ Located ☐ wholly ☐ partly in a floodway.
- ☐ ☒ Located ☐ wholly ☐ partly in a flood pool.
- ☐ ☒ Located ☐ wholly ☐ partly in a reservoir.

If the answer to any of the above is yes, explain (attach additional sheets as necessary):

***If Buyer is concerned about these matters, Buyer may consult Information About Flood Hazards (TXR 1414).**

For purposes of this notice:

"100-year floodplain" means any area of land that: (A) is identified on the flood insurance rate map as a special flood hazard area, which is designated as Zone A, V, A99, AE, AO, AH, VE, or AR on the map; (B) has a one percent annual chance of flooding, which is considered to be a high risk of flooding; and (C) may include a regulatory floodway, flood pool, or reservoir.

"500-year floodplain" means any area of land that: (A) is identified on the flood insurance rate map as a moderate flood hazard area, which is designated on the map as Zone X (shaded); and (B) has a two-tenths of one percent annual chance of flooding, which is considered to be a moderate risk of flooding.

"Flood pool" means the area adjacent to a reservoir that lies above the normal maximum operating level of the reservoir and that is subject to controlled inundation under the management of the United States Army Corps of Engineers.

Concerning the Property at 8004 County Road 466, Princeton, TX, USA

"Flood insurance rate map" means the most recent flood hazard map published by the Federal Emergency Management Agency under the National Flood Insurance Act of 1968 (42 U.S.C. Section 4001 et seq.).

"Floodway" means an area that is identified on the flood insurance rate map as a regulatory floodway, which includes the channel of a river or other watercourse and the adjacent land areas that must be reserved for the discharge of a base flood, also referred to as a 100-year flood, without cumulatively increasing the water surface elevation more than a designated height.

"Reservoir" means a water impoundment project operated by the United States Army Corps of Engineers that is intended to retain water or delay the runoff of water in a designated surface area of land.

Section 6. Have you (Seller) ever filed a claim for flood damage to the Property with any insurance provider, including the National Flood Insurance Program (NFIP)?* ☐ yes ☒ no If yes, explain (attach additional sheets as necessary): _____

*Homes in high risk flood zones with mortgages from federally regulated or insured lenders are required to have flood insurance. Even when not required, the Federal Emergency Management Agency (FEMA) encourages homeowners in high risk, moderate risk, and low risk flood zones to purchase flood insurance that covers the structure(s) and the personal property within the structure(s).

Section 7. Have you (Seller) ever received assistance from FEMA or the U.S. Small Business Administration (SBA) for flood damage to the Property? ☐ yes ☒ no If yes, explain (attach additional sheets as necessary): _____

Section 8. Are you (Seller) aware of any of the following? (Mark Yes (Y) if you are aware. Mark No (N) if you are not aware.)

- Y ☐ N ☒
- ☐ ☒ Room additions, structural modifications, or other alterations or repairs made without necessary permits, with unresolved permits, or not in compliance with building codes in effect at the time.
- ☐ ☒ Homeowners' associations or maintenance fees or assessments. If yes, complete the following:
 Name of association: _____
 Manager's name: _____ Phone: _____
 Fees or assessments are: \$ _____ per _____ and are: ☐ mandatory ☐ voluntary
 Any unpaid fees or assessment for the Property? ☐ yes (\$ _____) ☐ no
 If the Property is in more than one association, provide information about the other associations below or attach information to this notice.
- ☐ ☒ Any common area (facilities such as pools, tennis courts, walkways, or other) co-owned in undivided interest with others. If yes, complete the following:
 Any optional user fees for common facilities charged? ☐ yes ☐ no If yes, describe: _____
- ☐ ☒ Any notices of violations of deed restrictions or governmental ordinances affecting the condition or use of the Property.
- ☐ ☒ Any lawsuits or other legal proceedings directly or indirectly affecting the Property. (Includes, but is not limited to: divorce, foreclosure, heirship, bankruptcy, and taxes.)
- ☐ ☒ Any death on the Property except for those deaths caused by: natural causes, suicide, or accident unrelated to the condition of the Property.
- ☐ ☒ Any condition on the Property which materially affects the health or safety of an individual.
- ☐ ☒ Any repairs or treatments, other than routine maintenance, made to the Property to remediate environmental hazards such as asbestos, radon, lead-based paint, urea-formaldehyde, or mold.
 If yes, attach any certificates or other documentation identifying the extent of the remediation (for example, certificate of mold remediation or other remediation).
- ☐ ☒ Any rainwater harvesting system located on the Property that is larger than 500 gallons and that uses a public water supply as an auxiliary water source.

Concerning the Property at 8004 County Road 466, Princeton, TX, USA

- ☐ ☐ The Property is located in a propane gas system service area owned by a propane distribution system retailer.
- ☐ ☒ Any portion of the Property that is located in a groundwater conservation district or a subsidence district.

If the answer to any of the items in Section 8 is yes, explain (attach additional sheets if necessary): _____

Section 9. Within the last 4 years, have you (Seller) received any written inspection reports from persons who regularly provide inspections and who are either licensed as inspectors or otherwise permitted by law to perform inspections? ☐ yes ☒ no If yes, attach copies and complete the following:

Inspection Date	Type	Name of Inspector	No. of Pages

Note: A buyer should not rely on the above-cited reports as a reflection of the current condition of the Property. A buyer should obtain inspections from inspectors chosen by the buyer.

Section 10. Check any tax exemption(s) which you (Seller) currently claim for the Property:

- ☒ Homestead ☒ Senior Citizen ☐ Disabled
- ☐ Wildlife Management ☐ Agricultural ☐ Disabled Veteran
- ☐ Other: _____ ☐ Unknown

Section 11. Have you (Seller) ever filed a claim for damage, other than flood damage, to the Property with any insurance provider? ☒ yes ☐ no

Section 12. Have you (Seller) ever received proceeds for a claim for damage to the Property (for example, an insurance claim or a settlement or award in a legal proceeding) and not used the proceeds to make the repairs for which the claim was made? ☐ yes ☒ no If yes, explain: _____

Section 13. Does the Property have working smoke detectors installed in accordance with the smoke detector requirements of Chapter 766 of the Health and Safety Code?* ☐ unknown ☐ no ☐ yes. If no or unknown, explain. (Attach additional sheets if necessary): _____

**Chapter 766 of the Health and Safety Code requires one-family or two-family dwellings to have working smoke detectors installed in accordance with the requirements of the building code in effect in the area in which the dwelling is located, including performance, location, and power source requirements. If you do not know the building code requirements in effect in your area, you may check unknown above or contact your local building official for more information.*

A buyer may require a seller to install smoke detectors for the hearing impaired if: (1) the buyer or a member of the buyer's family who will reside in the dwelling is hearing-impaired; (2) the buyer gives the seller written evidence of the hearing impairment from a licensed physician; and (3) within 10 days after the effective date, the buyer makes a written request for the seller to install smoke detectors for the hearing-impaired and specifies the locations for installation. The parties may agree who will bear the cost of installing the smoke detectors and which brand of smoke detectors to install.

Concerning the Property at 8004 County Road 466, Princeton, TX, USA

Seller acknowledges that the statements in this notice are true to the best of Seller's belief and that no person, including the broker(s), has instructed or influenced Seller to provide inaccurate information or to omit any material information.

Signed by: Jean Corzine 7/2/2025
Signature of Seller Date

Signed by: Estate of Karen C. Cosby 7/2/2025
Signature of Seller Date

Printed Name: Jean Corzine

Printed Name: Estate of Karen C Cosby

ADDITIONAL NOTICES TO BUYER:

- (1) The Texas Department of Public Safety maintains a database that the public may search, at no cost, to determine if registered sex offenders are located in certain zip code areas. To search the database, visit <https://publicsite.dps.texas.gov>. For information concerning past criminal activity in certain areas or neighborhoods, contact the local police department.
- (2) If the Property is located in a coastal area that is seaward of the Gulf Intracoastal Waterway or within 1,000 feet of the mean high tide bordering the Gulf of Mexico, the Property may be subject to the Open Beaches Act or the Dune Protection Act (Chapter 61 or 63, Natural Resources Code, respectively) and a beachfront construction certificate or dune protection permit may be required for repairs or improvements. Contact the local government with ordinance authority over construction adjacent to public beaches for more information.
- (3) If the Property is located in a seacoast territory of this state designated as a catastrophe area by the Commissioner of the Texas Department of Insurance, the Property may be subject to additional requirements to obtain or continue windstorm and hail insurance. A certificate of compliance may be required for repairs or improvements to the Property. For more information, please review *Information Regarding Windstorm and Hail Insurance for Certain Properties* (TXR 2518) and contact the Texas Department of Insurance or the Texas Windstorm Insurance Association.
- (4) This Property may be located near a military installation and may be affected by high noise or air installation compatible use zones or other operations. Information relating to high noise and compatible use zones is available in the most recent Air Installation Compatible Use Zone Study or Joint Land Use Study prepared for a military installation and may be accessed on the Internet website of the military installation and of the county and any municipality in which the military installation is located.
- (5) If you are basing your offers on square footage, measurements, or boundaries, you should have those items independently measured to verify any reported information.
- (6) The following providers currently provide service to the Property:

Electric: Grayson County Electric
Sewer: N/A
Water: North Collin Water
Cable: _____
Trash: Cards Recycling
Natural Gas: _____
Phone Company: _____
Propane: _____
Internet: Rise Broadband

phone #: 903-482-7100
phone #: _____
phone #: 972-837-2331
phone #: _____
phone #: 877-592-2737
phone #: _____
phone #: _____
phone #: _____
phone #: 888-920-0870

Concerning the Property at 8004 County Road 466, Princeton, TX, USA

(7) This Seller's Disclosure Notice was completed by Seller as of the date signed. The brokers have relied on this notice as true and correct and have no reason to believe it to be false or inaccurate. YOU ARE ENCOURAGED TO HAVE AN INSPECTOR OF YOUR CHOICE INSPECT THE PROPERTY.

The undersigned Buyer acknowledges receipt of the foregoing notice.

Signature of Buyer _____ Date _____

Printed Name: _____

Signature of Buyer _____ Date _____

Printed Name: _____



SOURCES OF SQUARE FOOTAGE, DIMENSIONS AND ACREAGE FORM

(Required for all Briggs Freeman Sotheby's International Realty listings)

The property at 8004 County Road 466, Princeton, TX, USA (address) ("**Property**") is being marketed as having 5,542 Square Feet (air conditioned and livable) based on an estimated square footage measurement provided by Collin County Appraisal District OR if the Property is being marketed as land or a lot as having Dimensions or Acreage of _____ ("**Marketed Size**") based on a measurement provided by _____.

In addition to the sources and sizes at which the Property is being marketed, other known sources and sizes include:

<u>SIZE</u>	<u>SOURCE</u>
<u>5,542</u>	<u>Collin County Appraisal District</u>
_____	_____
_____	_____
_____	_____

All undersigned parties acknowledge that not all existing measurement sources for the property may be known and listed on this form, additional measurements may be obtained during the course of the transaction for the sale of the Property, and a property can have differing measurements and that a difference in size may affect the property value.

Any undersigned party is recommended to have a third party verify the square footage, dimensions and/or acreage of the Property if the undersigned has a concern about the accuracy thereof.

The undersigned parties acknowledge that neither Briggs Freeman Sotheby's International Realty ("**BFSIR**"), nor its associate(s), nor the broker or associate(s) representing the prospective buyer(s) ("**Buyer's Broker**") makes any warranty or representation regarding, or has created or verified, the above the Marketed Size of the Property.

This Sources of Square Footage, Dimensions and Acreage Form ("**Form**") is being executed in advance of or simultaneous with the negotiation and execution of a contract for sale and purchase, and will be attached to such contract.

Buyer _____ Date _____

Buyer _____ Date _____

Buyer's Broker (please print brokerage name) _____

Buyer's Broker's Authorized Associate _____ Date _____

Signed by:

 6F3FC858273E4F8... 7/2/2025
 Seller _____ Date _____

Signed by:

 6E3EC858273E4F8... 7/2/2025
 Seller _____ Date _____

Briggs Freeman Sotheby's International Realty
 Listing Broker

DocuSigned by:

 F2F2EB7B126049F... 7/1/2025
 Listing Broker's Authorized Associate _____ Date _____



INFORMATION ABOUT ON-SITE SEWER FACILITY

USE OF THIS FORM BY PERSONS WHO ARE NOT MEMBERS OF THE TEXAS ASSOCIATION OF REALTORS®, INC. IS NOT AUTHORIZED.
©Texas Association of REALTORS®, Inc., 2004

CONCERNING THE PROPERTY AT 8004 County Road 466, Princeton, TX, USA

A. DESCRIPTION OF ON-SITE SEWER FACILITY ON PROPERTY:

- (1) Type of Treatment System: ☐ Septic Tank ☒ Aerobic Treatment ☐ Unknown
- (2) Type of Distribution System: 4 sprinkler head system ☐ Unknown
- (3) Approximate Location of Drain Field or Distribution System: ☐ Unknown
- 2 sprinklers on NORTH side of house.
- 2 sprinklers on SOUTH side of house
- (4) Installer: White Eagle Water Systems ☐ Unknown
- (5) Approximate Age: 2 years ☐ Unknown

B. MAINTENANCE INFORMATION:

- (1) Is Seller aware of any maintenance contract in effect for the on-site sewer facility? ☒ Yes ☐ No
 If yes, name of maintenance contractor: White Eagle Water Systems
 Phone: (903) 527-3730 contract expiration date: February 1, 2027
Maintenance contracts must be in effect to operate aerobic treatment and certain non-standard on-site sewer facilities.)
- (2) Approximate date any tanks were last pumped? December 23, 2024
- (3) Is Seller aware of any defect or malfunction in the on-site sewer facility? ☐ Yes ☒ No
 If yes, explain:
- (4) Does Seller have manufacturer or warranty information available for review? ☐ Yes ☒ No

C. PLANNING MATERIALS, PERMITS, AND CONTRACTS:

- (1) The following items concerning the on-site sewer facility are attached:
☐ planning materials ☐ permit for original installation ☐ final inspection when OSSF was installed
☐ maintenance contract ☐ manufacturer information ☐ warranty information ☐
- (2) "Planning materials" are the supporting materials that describe the on-site sewer facility that are submitted to the permitting authority in order to obtain a permit to install the on-site sewer facility.
- (3) It may be necessary for a buyer to have the permit to operate an on-site sewer facility transferred to the buyer.

Initial Initial

Information about On-Site Sewer Facility concerning 8004 County Road 466, Princeton, TX, USA


D. INFORMATION FROM GOVERNMENTAL AGENCIES: Pamphlets describing on-site sewer facilities are available from the Texas Agricultural Extension Service. Information in the following table was obtained from Texas Commission on Environmental Quality (TCEQ) on 10/24/2002. The table estimates daily wastewater usage rates. Actual water usage data or other methods for calculating may be used if accurate and acceptable to TCEQ.

<u>Facility</u>	<u>Usage (gal/day) without water- saving devices</u>	<u>Usage (gal/day) with water- saving devices</u>
Single family dwelling (1-2 bedrooms; less than 1,500 sf)	225	180
Single family dwelling (3 bedrooms; less than 2,500 sf)	300	240
Single family dwelling (4 bedrooms; less than 3,500 sf)	375	300
Single family dwelling (5 bedrooms; less than 4,500 sf)	450	360
Single family dwelling (6 bedrooms; less than 5,500 sf)	525	420
Mobile home, condo, or townhouse (1-2 bedroom)	225	180
Mobile home, condo, or townhouse (each add'l bedroom)	75	60

This document is not a substitute for any inspections or warranties. This document was completed to the best of Seller's knowledge and belief on the date signed. Seller and real estate agents are not experts about on-site sewer facilities. Buyer is encouraged to have the on-site sewer facility inspected by an inspector of Buyer's choice.

Signed by:

 6F3FC858273E4F8... 7/2/2025
 Signature of Seller **Jean Corzine** Date

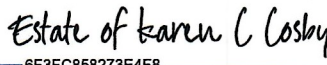Signed by:

 6F3FC858273E4F8... 7/2/2025
 Signature of Seller **Estate of Karen C Cosby** Date

Receipt acknowledged by:

 Signature of Buyer Date

 Signature of Buyer Date

1529 E I-30, STE. 103
GARLAND, TEXAS 75043
FIRM REGISTRATION NO. 10194366


SURVEY PLAT



BARRY S. RHODES Registered Professional Land Surveyor (214) 326-1090

This is to certify that I have, this date, made a careful and accurate survey on the ground of property located at
8004 COUNTY ROAD 466 in COLLIN COUNTY Texas.

Being Lot 3, in Block 1 of High Point Estates, An addition to Collin County, Texas, according to the map thereof recorded in
CC#20060216010000590, Official Public Records of Collin County, Texas.

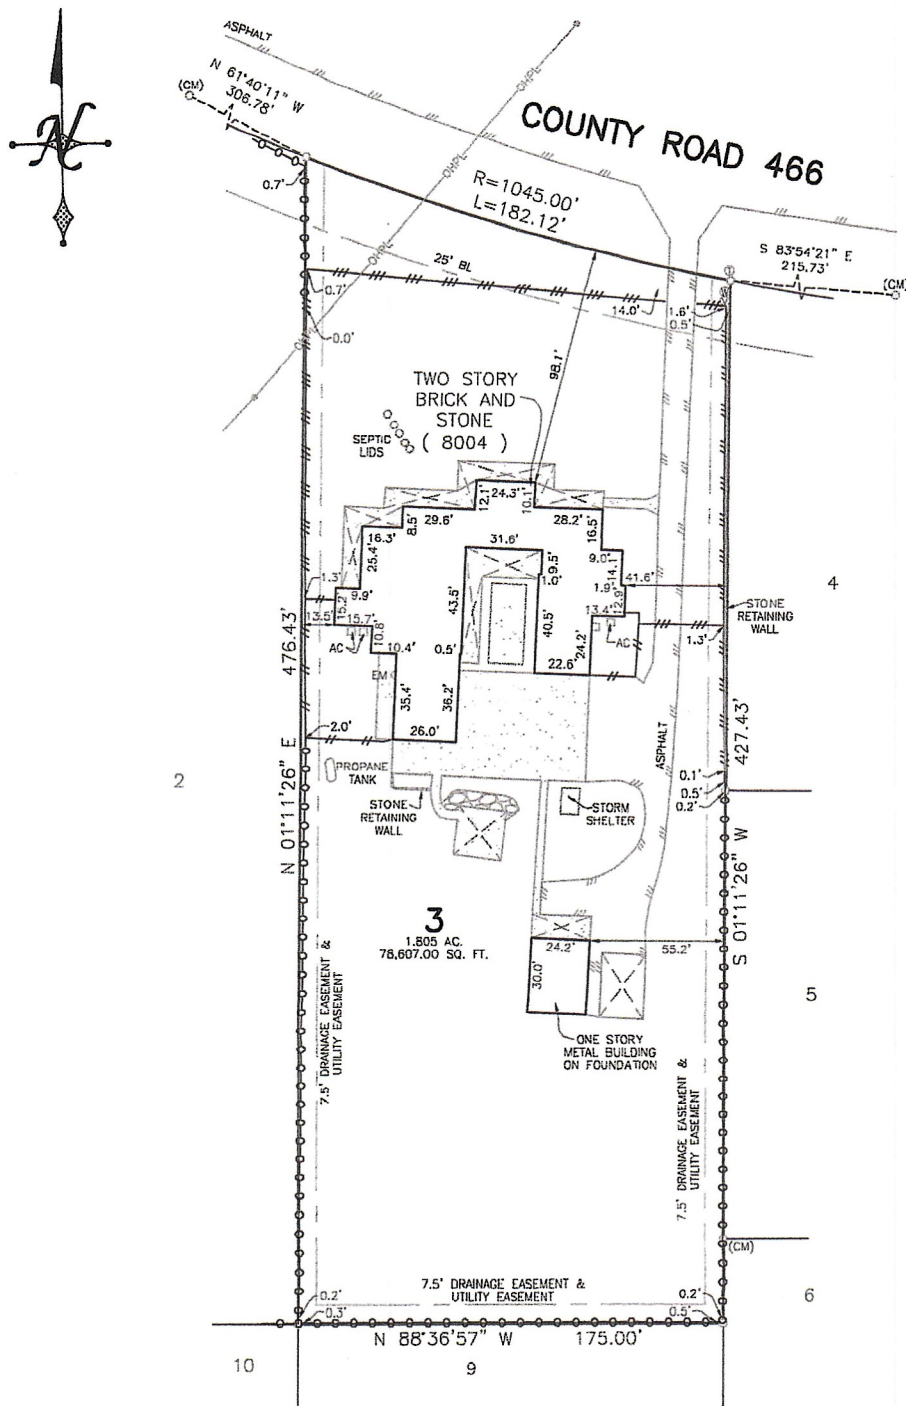

THIS CERTIFICATION DOES NOT
TAKE INTO CONSIDERATION
ADDITIONAL FACTS THAT AN
ACCURATE TITLE SEARCH AND OR
EXAMINATION MIGHT DISCLOSE.

CM'S SHOWN HEREON ARE BASIS
FOR DIRECTIONAL CONTROL

The plat hereon is true, correct, and accurate representation of the property
as determined by survey, the lines and dimensions of said property being as
indicated by the plat; the size, location and type of building and improvements
are as shown, all improvements being within the boundaries of the property, set
back from property lines the distance indicated, or visible and apparent easements.

TITLE AND ABSTRACTING WORK FURNISHED BY N/A
THERE ARE NO ENCROACHMENTS, CONFLICTS, OR PROTRUSIONS, EXCEPT AS SHOWN.

Scale: 1" = 50'
Date: 08/01/2023
G. F. No.: N/A
Job no.: 202306519
Drawn by: PN

USE OF THIS SURVEY FOR ANY OTHER PURPOSE
OR OTHER PARTIES SHALL BE AT THEIR RISK AND
UNDERSIGNED IS NOT RESPONSIBLE TO OTHER FOR
ANY LOSS RESULTING THEREFROM.
THIS SURVEY WAS PERFORMED EXCLUSIVELY FOR
KAREN COSBY

ACCEPTED BY: _____



LEGEND
WOOD FENCE -- IRON FENCE --
PIPE FENCE -- WIRE FENCE --
BOUNDARY LINE --
CM - CONTROLLING MONUMENT
MRO - MONUMENTS OF RECORD DIGNITY
1/2" IRON ROD FOUND
5/8" YELLOW-CAPPED IRON ROD FOUND
SET "X" FOUND "X"
3/8" IRON ROD FOUND
5/8" IRON ROD FOUND
POINT FOR CORNER PE - POOL EQUIP
C - CABLE
E - ELECTRIC METER
GAS METER
FIRE HYDRANT
LIGHT POLE
MANHOLE
WATER METER
WATER VALVE
(UNLESS OTHERWISE NOTED)



Signature of Barry S. Rhodes

T-47 RESIDENTIAL REAL PROPERTY AFFIDAVIT

Date: **July 01, 2025**

GF No. _____

Name of Affiant(s): **Jean Corzine, The Estate of Karen C Cosby**

Address of Affiant: **8004 County Road 466, Princeton, Texas 75407-2704**

Description of Property: **8004 County Road 466, Princeton, Texas 75407-2704**

County **Collin**, Texas

Date of Survey: **08/01/2023**

"Title Company" as used herein is the Title Insurance Company whose policy of title insurance is issued in reliance upon the statements contained herein.

Before me, the undersigned notary for the State of **TEXAS** personally appeared Affiant(s) who after by me being duly sworn, stated:

1. I am an owner of the Property. (Or state other basis for knowledge by Affiant of the Property, such as lease, management, neighbor, etc. For example, "Affiant is the manager of the Property for the record title owners.")
2. I am familiar with the property and the improvements located on the Property.
3. I am closing a transaction requiring title insurance and the proposed insured owner or lender has requested area and boundary coverage in the title insurance policy(ies) to be issued in this transaction. I understand that the Title Company may make exceptions to the coverage of the title insurance as Title Company may deem appropriate. I understand that the owner of the property, if the current transaction is a sale, may request a similar amendment to the area and boundary coverage in the Owner's Policy of Title Insurance upon payment of the promulgated premium.
4. To the best of my actual knowledge and belief, since Date of the Survey, there have been no:
 - a. construction projects such as new structures, additional buildings, rooms, garages, swimming pools, deckings, or other permanent improvements or fixtures;
 - b. changes in the location of boundary fences or boundary walls;
 - c. construction projects on immediately adjoining property(ies) which construction occurred on or near the boundary of the Property;
 - d. conveyances, replattings, easement grants and/or easement dedications (such as a utility line) by any party affecting the Property.

EXCEPT for the following (If None, Insert "None" Below):

NONE

5. I understand that Title Company is relying on the truthfulness of the statements made in this Affidavit to provide the area and boundary coverage and upon the evidence of the existing real property survey of the Property. This Affidavit is not made for the benefit of any other parties and this Affidavit does not constitute a warranty or guarantee of the location of improvements.

6. I understand that I have no liability to Title Company should the information in this Affidavit be incorrect other than information that I personally know to be incorrect and which I do not disclose to the Title Company.

I declare under penalty of perjury that the foregoing is true and correct.

Signed: Jean Corzine

Jean Corzine

Affiant

I declare under penalty of perjury that the foregoing is true and correct.

Signed: Jean Corzine

The Estate of Karen C Cosby

Affiant

SWORN AND SUBSCRIBED this 1st day of July, 2025

Michael Jason Clark
Notary Public

