


I, DAVID M. MEDLIN CERTIFY THAT THIS PLAT WAS DRAWN UNDER MY SUPERVISION FROM AN ACTUAL SURVEY MADE UNDER MY SUPERVISION. LEGAL DESCRIPTION RECORDED IN DEED BOOK 20643 PAGE 123; THAT THE BOUNDARIES NOT SURVEYED ARE CLEARLY INDICATED AS FROM INFORMATION FOUND IN DEED BOOK 20643 PAGE 123; THAT THE RATIO OF PRECISION AS CALCULATED IS 1:10,000+; WITNESS MY ORIGINAL SIGNATURE, REGISTRATION NUMBER AND SEAL THIS THE 13th DAY OF DEC., A.D., 2015.

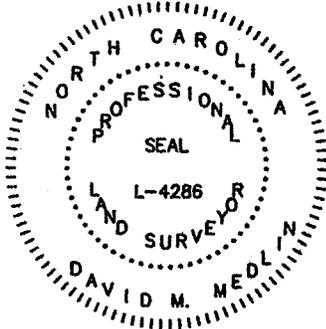

David M. Medlin
 DAVID M. MEDLIN NCPLS


NOTES:

1. THIS PLAT IS SUBJECT TO ALL R/W'S, EASEMENTS AND RESTRICTIVE COVENANTS OF RECORD.
2. NO TITLE SEARCH OR ENVIRONMENTAL INVESTIGATION BY MEDLIN SURVEYING CO.
3. AREA BY COORDINATE METHOD.
4. THE RECORDING OF THIS PLAT IS FOR ILLUSTRATION PURPOSES ONLY.



LEGEND:

- R/W : RIGHT OF WAY
- EXISTING PROPERTY LINES
- - - LINES NOT SURVEYED (OR AS NOTED)
- EXISTING RIGHT OF WAY LINE
- EXISTING IRON FOUND
- ☆ COMPUTED POINT (NO POINT SET)

GRAPHIC SCALE

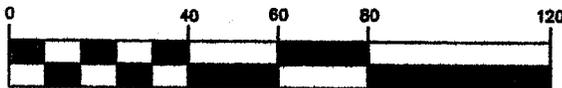

(IN FEET)
 1 inch = 40 ft.

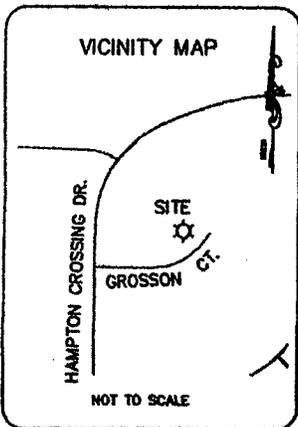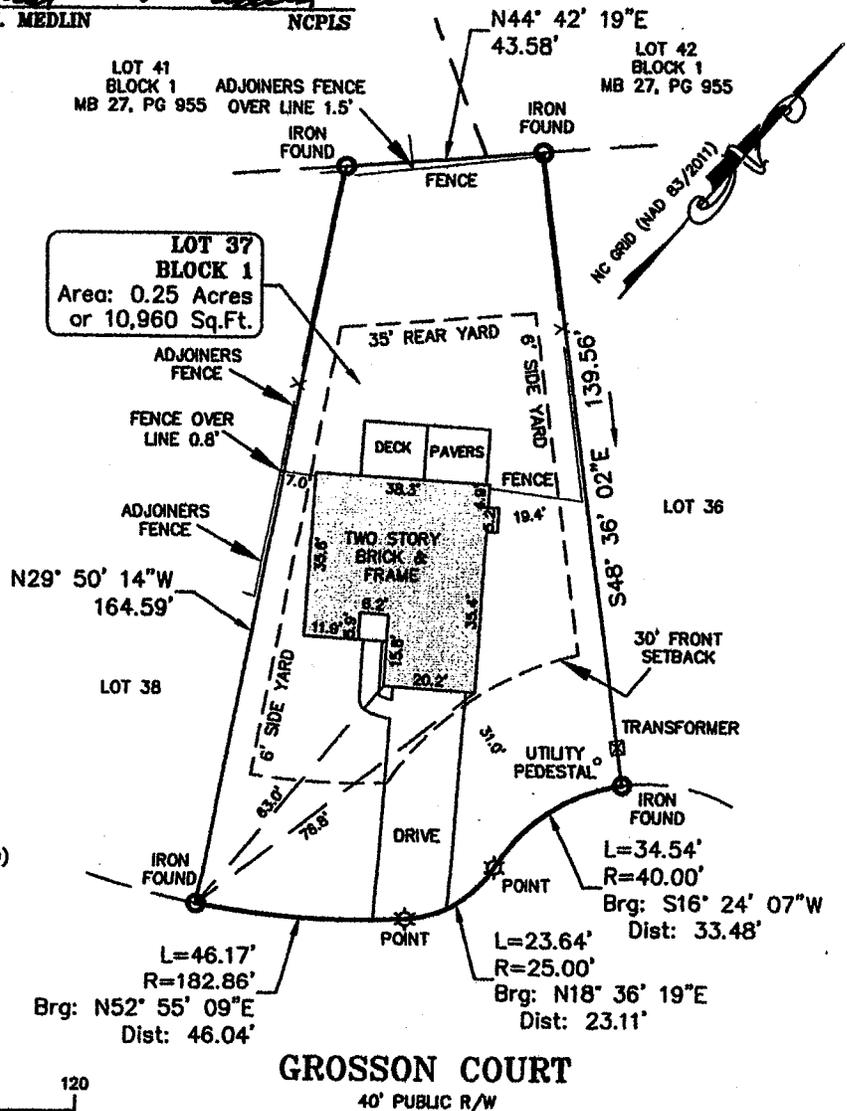

PHYSICAL SURVEY FOR
ELIZABETH BLEIJIE
 10315 GROSSON COURT
 LOT 37 BLOCK 1 OF HAMPTON RIDGE
 MAP 1
 HUNTERSVILLE TOWNSHIP, MECKLENBURG CO., N.C.

SCALE: 1"=40'
 DATE: 12-13-2015
 TAX #: 005-432-38
 DRAWN BY: DMM
 PLAT REF: 27-639
 DEED REF: 20643-123

FLOOD CERTIFICATION
 THIS IS TO CERTIFY THAT SUBJECT PROPERTY IS LOCATED WITHIN FEMA AREA "X" AS SHOWN ON FIRM COMMUNITY PANEL 3710484200J
 DATED: 03-02-2009

MEDLIN SURVEYING CO.
 2015 STALLINGS RD.
 HARRISBURG, N.C. 28076
 Off: (704) 464-5541
 MEDLINSURVEY@YAHOO.COM