


A TRACT OF LAND LOCATED IN THE SOUTH HALF OF THE
SOUTHWEST QUARTER OF SECTION 1, TOWNSHIP 7 NORTH, RANGE 69 WEST
OF THE 6th P.M., IN THE CITY OF FORT COLLINS,
COUNTY OF LARIMER, STATE OF COLORADO

FINAL PLAT OF OLD TOWN NORTH O-181 6/10

- LEGEND:
- ① EASEMENT

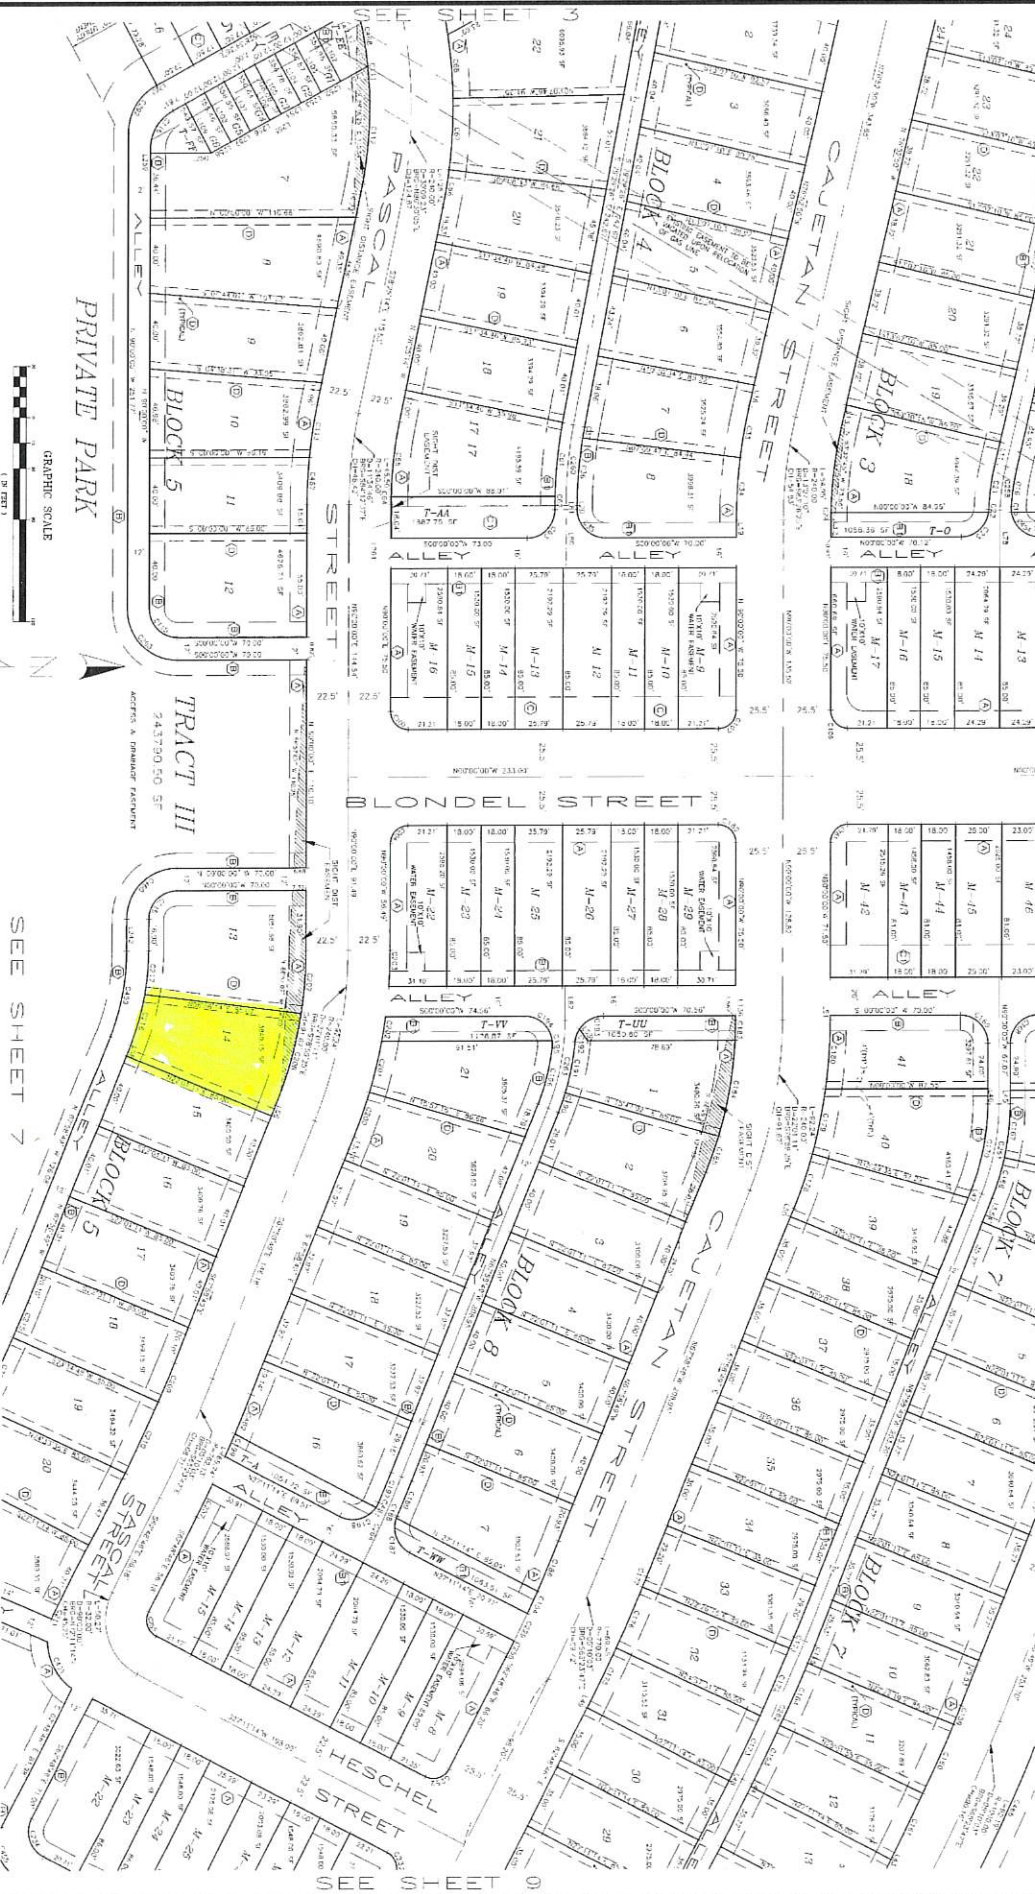

DATE: 5-24-2001
SCALE: 1" = 20'
FIELD BOOK: APPROPRIATE

DESIGNER: D.L. DUNN
CHECKER: BILL
APPROVER: [Signature]

REVISIONS: [Table with 3 columns: No., Description, Date]

PLAT SURVEYS
113 CAMERON DRIVE, SUITE 8
FORT COLLINS, COLORADO 80525
(970) 226-5007

Old Town North LLC

Old Town North

6 10 1597

