
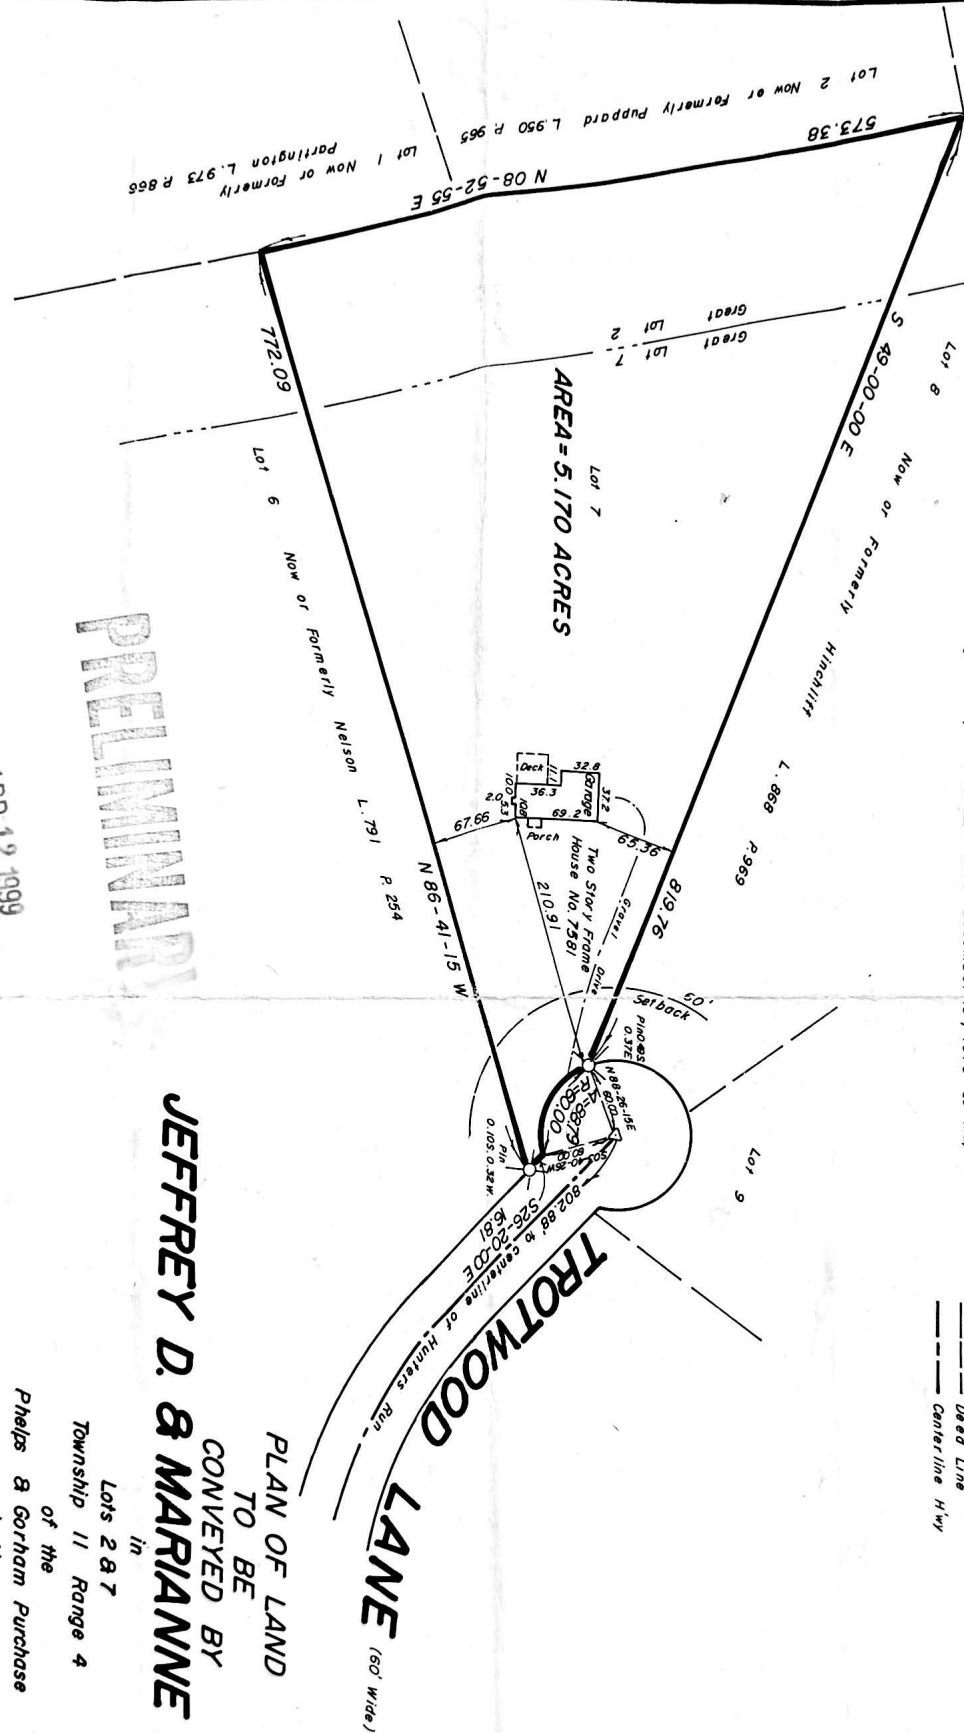


Lot 23
Now or Formerly
Antetomaso Dev. Corp.
L. 928 P. 182

DEED REFERENCE
Jeffrey D. Beideman to Jeffrey D. & Marianne Beideman by deed recorded
September 18, 1992 in Liber 921 of Page 201.
MAP REFERENCE
"High Valley Section II", filed December 19, 1978 as Map No. 8581.

LEGEND
Set Pk Nail
Existing Iron Pin
Property Line
Deed Line
Centerline Hwy

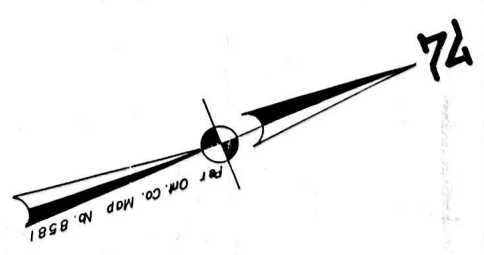

PRELIMINARY

APR 12 1999

PLAN OF LAND
TO BE
CONVEYED BY
JEFFREY D. & MARIANNE BEIDEMAN

in
Lots 2 & 7
Township 11 Range 4
of the
Phelps & Gorham Purchase
in the
Town of Victor
Ontario County, State of New York
Scale 1" = 100'

No Abstract Provided

Surveyed by
Victor, NY

J. L. Dispensa
File No. 2632