


●=3/4" ROD FOUND ○=1/2" REBAR SET


PROPERTY ADDRESS
282 HOLMAN AVENUE
ATHENS, GEORGIA

SURVEY FOR:
JENNIFER R. NASH
LOTS 7, 8, 9 & 25 BLOCK F
SUNSET TERRACE SUBDIVISION
216 G M DISTRICT
ATHENS-CLARKE COUNTY
STATE OF GEORGIA
SCALE 1"=40'
JUNE 26, 2001

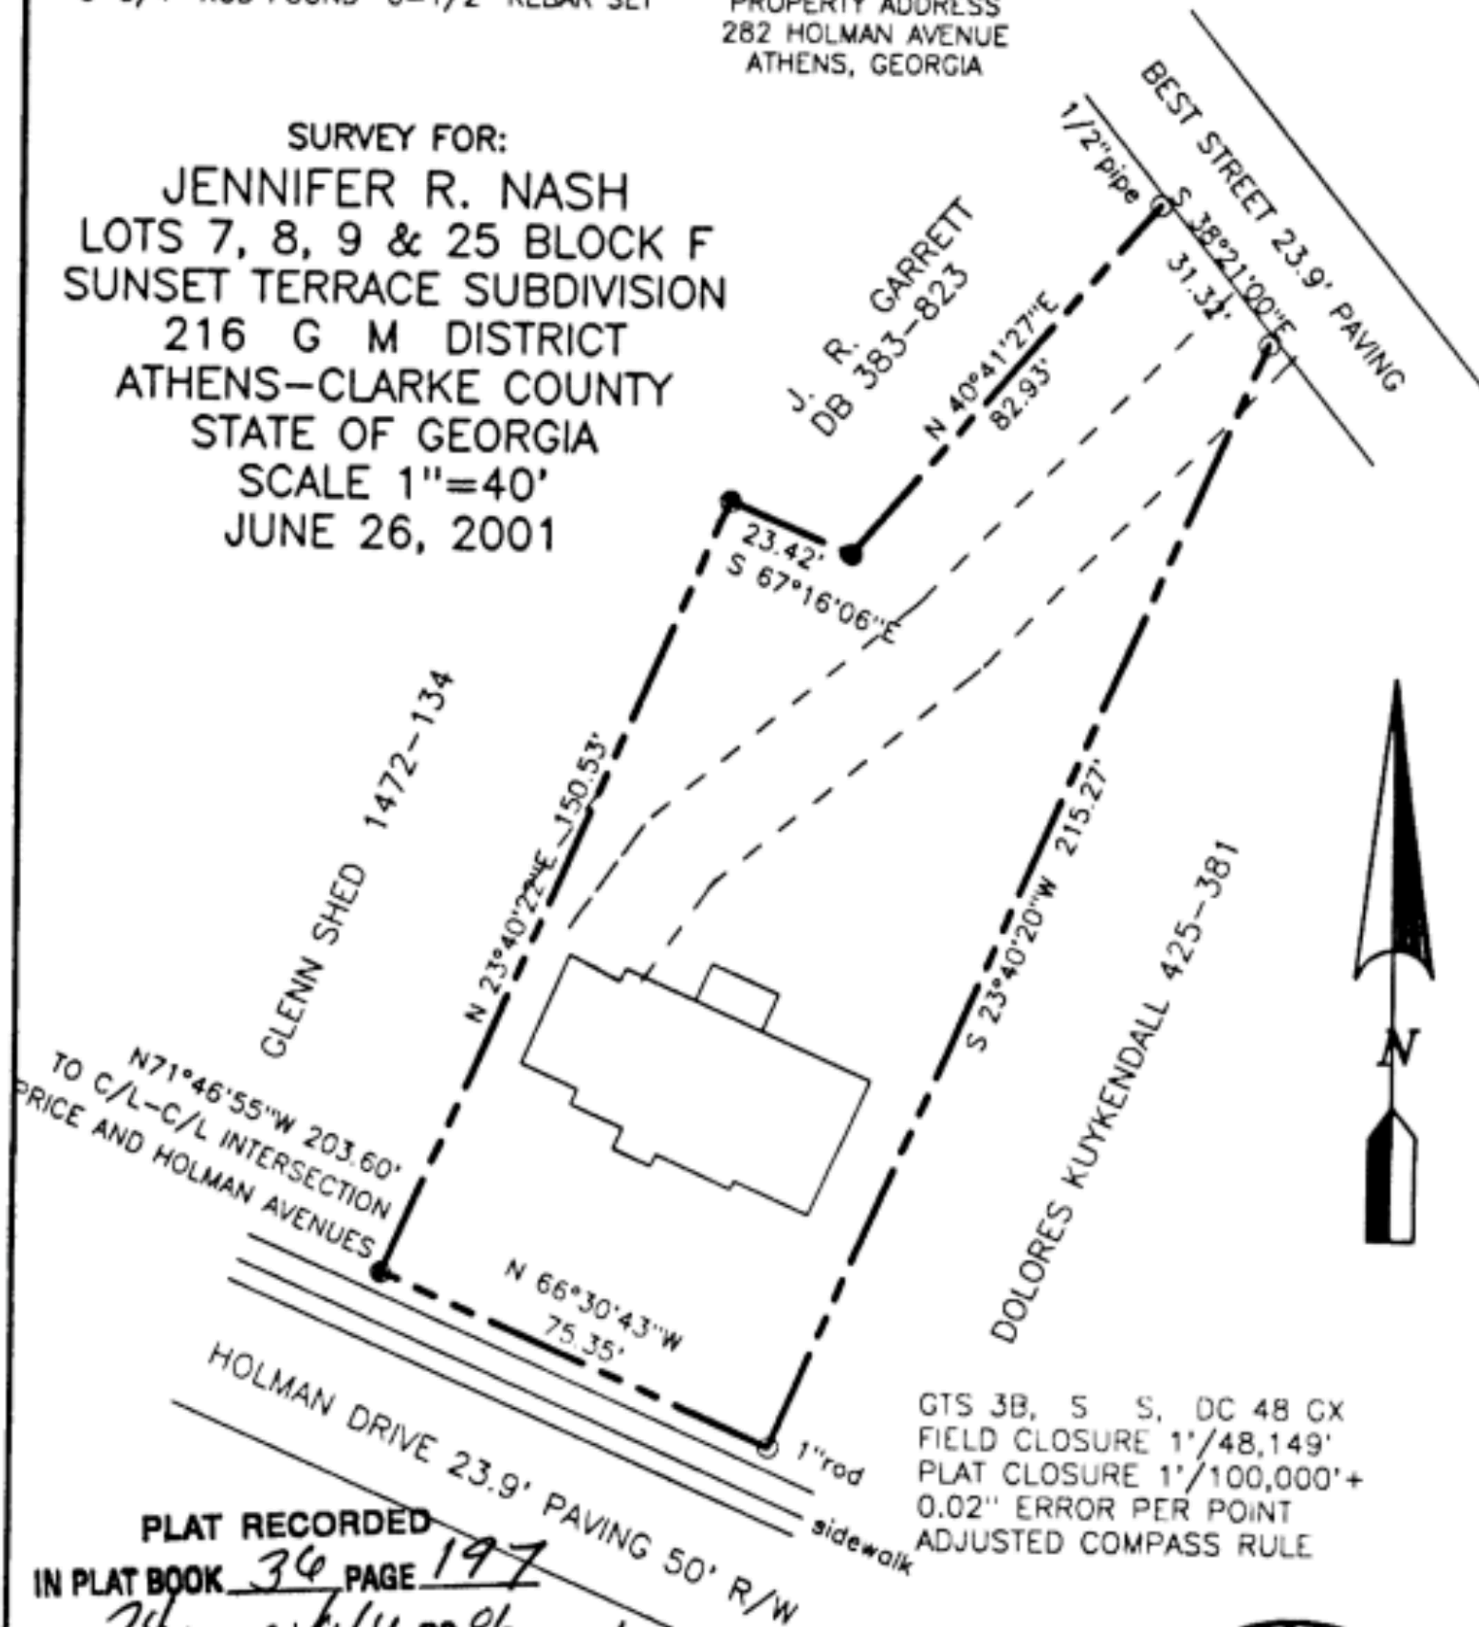

PLAT RECORDED
IN PLAT BOOK 36 PAGE 197

This 24 day of July, 2001
Kathleen Weeks CLERK

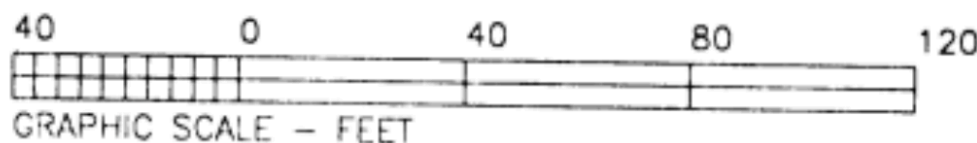

PIEDMONT SURVEYING COMPANY, P O BOX 208 CRAWFORD, GEORGIA TEL 706-743-8634 FAX 706-743-3778