


REVISIONS		
DATE	NAME	NO.
2-20-90	J.C. Assoc.	
1/13/93	Daniel E. Parker	35866
6/30/94	D. PARKER	35866
1/11/96	M. HELMKE	29183
2/12/97	M. HELMKE	29183
5/4/99	M. HELMKE	29183
6/13/99	G. ROBINSON	34490

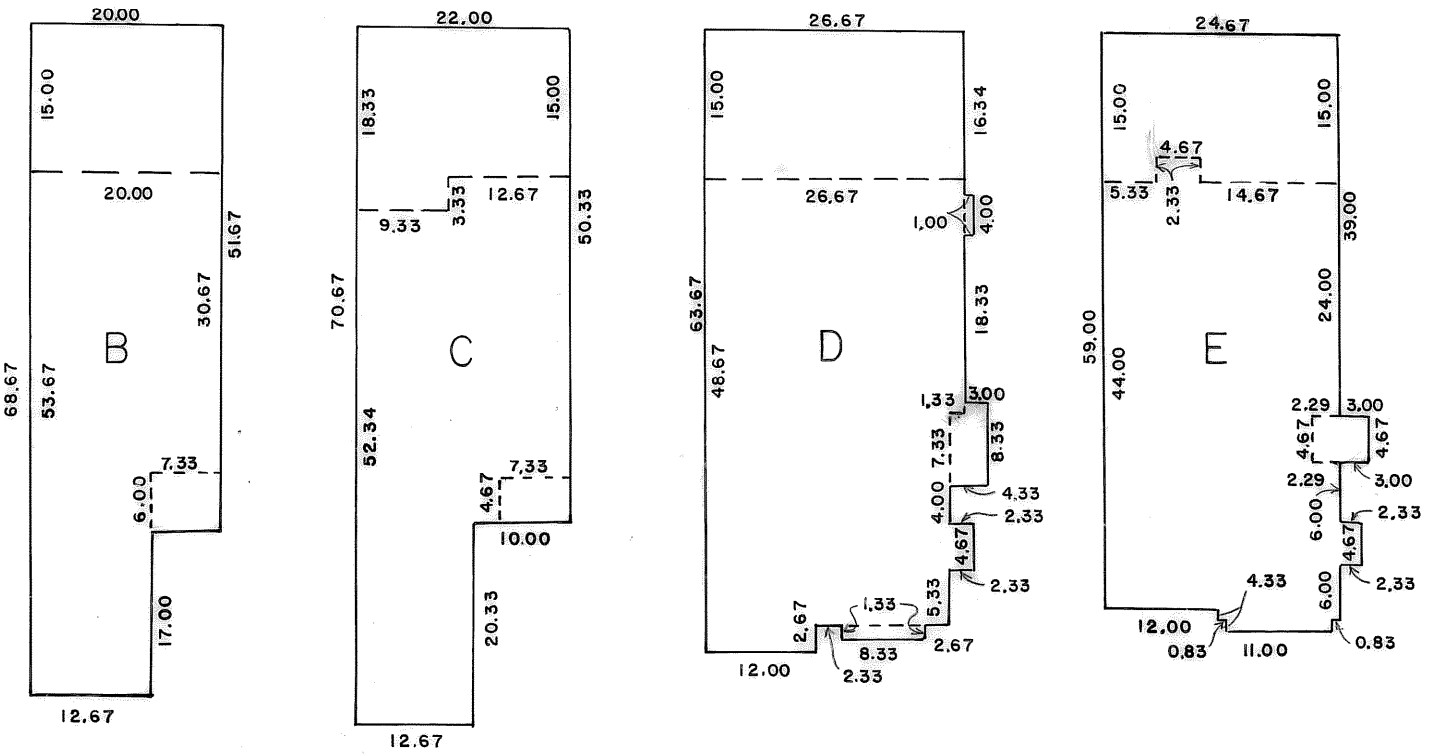

NEW JERSEY DEPARTMENT OF TREASURY
DIVISION OF TAXATION
LOCAL PROPERTY TAX
APPROVED AS A TAX MAP PURSUANT TO THE
PROVISIONS OF CHAPTER 175, LAW OF 1953, ETC.
FOR THE DIRECTOR, DIVISION OF TAXATION
BY *John J. ...* P.E. & L.S.
JULY 15/94 CHIEF ENGINEERING SECTION
MAR 2 3 1994 PERM. NO. 758

TAX MAP
TOWNSHIP OF BEDMINSTER
SOMERSET COUNTY NEW JERSEY
SCALE 1" = 30' NOVEMBER 1984
OFFICE OF JOHN CILO JR. N.J.P.E. & L.S. No. 12942
SOMERVILLE, NEW JERSEY