


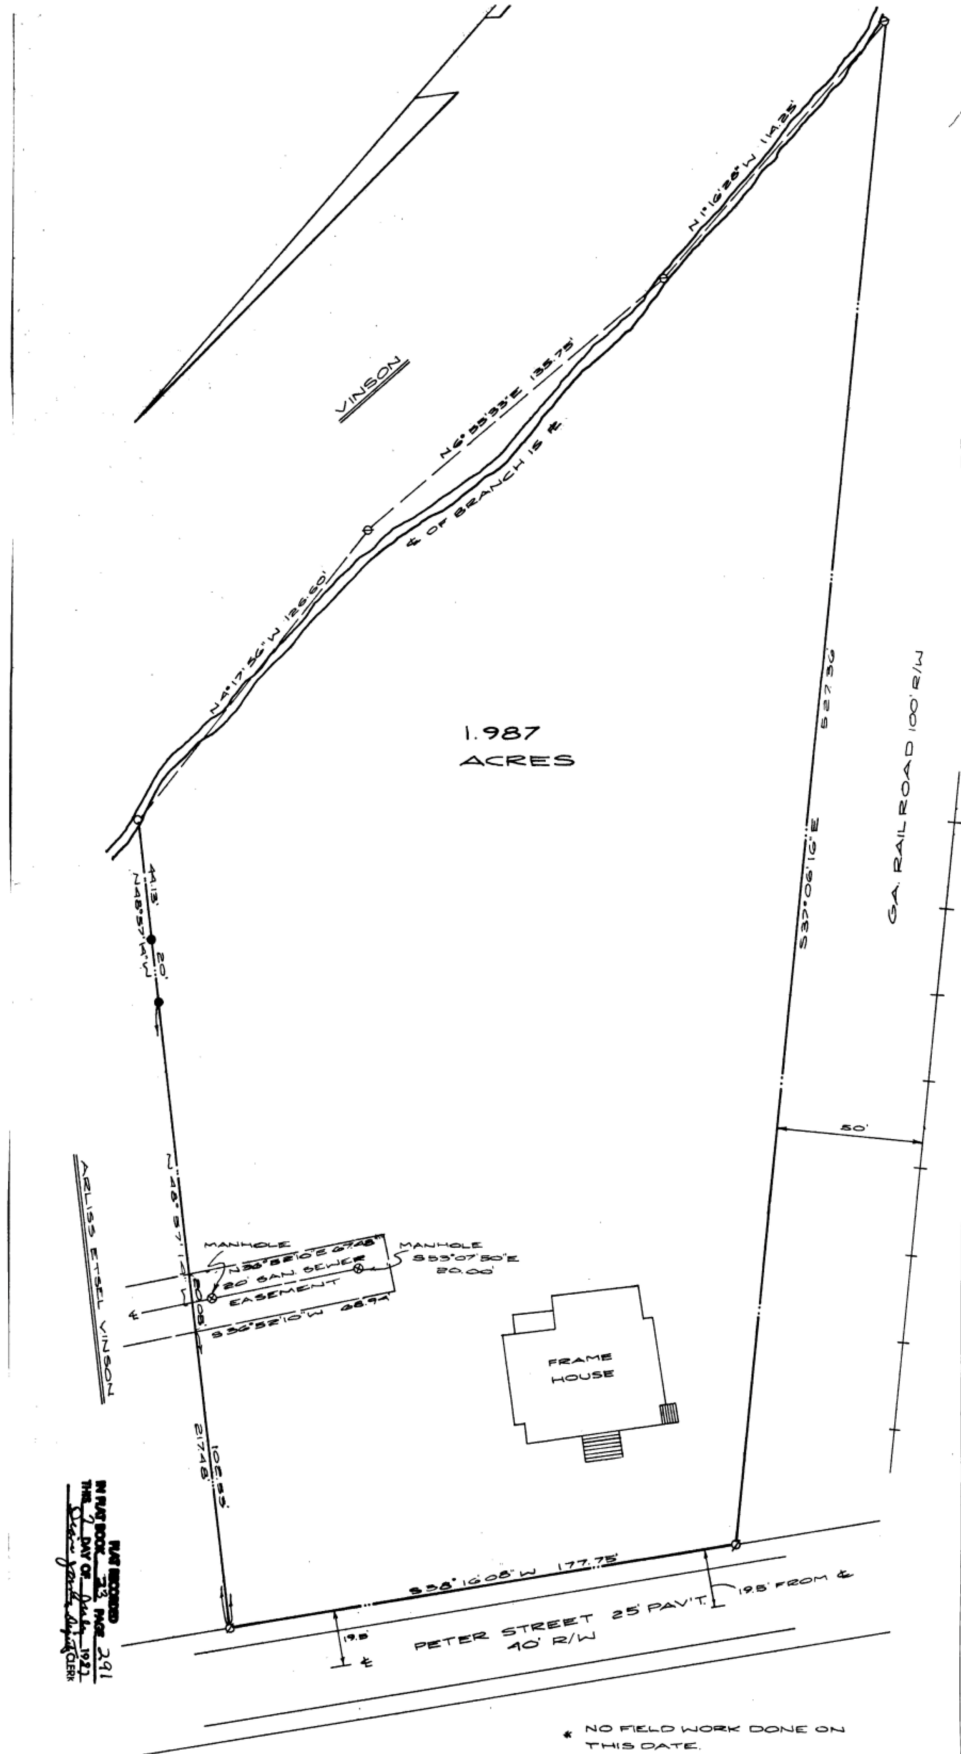

NOTE:
 THIS PLAT WAS COMPUTED FROM
 OUR SURVEY FOR CITY OF ATHENS;
 KATHRYN STILES STREIBLING, DATED 9-19-88
 AND OUR SURVEY FOR CITY OF ATHENS;
 CLARA H. WISE, DATED 9-19-88.
 ● IRON PIN FOUND
 ○ IRON PIN SET
 ⊙ TRAVERSE POINT

30 0 30 60
 SCALE: 1"=30'

* NO FIELD WORK DONE ON
 THIS DATE.

I hereby certify this plat is a correct representation of the land plotted and has been prepared in conformity with the minimum standards and requirements of the Georgia Registered Land Surveyor No. 2049



SURVEY FOR CLARA H. WISE					LOCATION MAP
GMD: 210	COUNTY: CLARKE	STATE: GA	DATE: 05-21-87	THEODOLITE	
DRAWN BY: MILES W.	SURVEYED BY: RAY N. WOODS			DISTANCE EQUIP.	
FIELD BOOK	LAND SURVEYOR WINTERVILLE, GEORGIA 30683 (404) 742-8596			CLOSURE	
				ANGLE CLOSURE	