


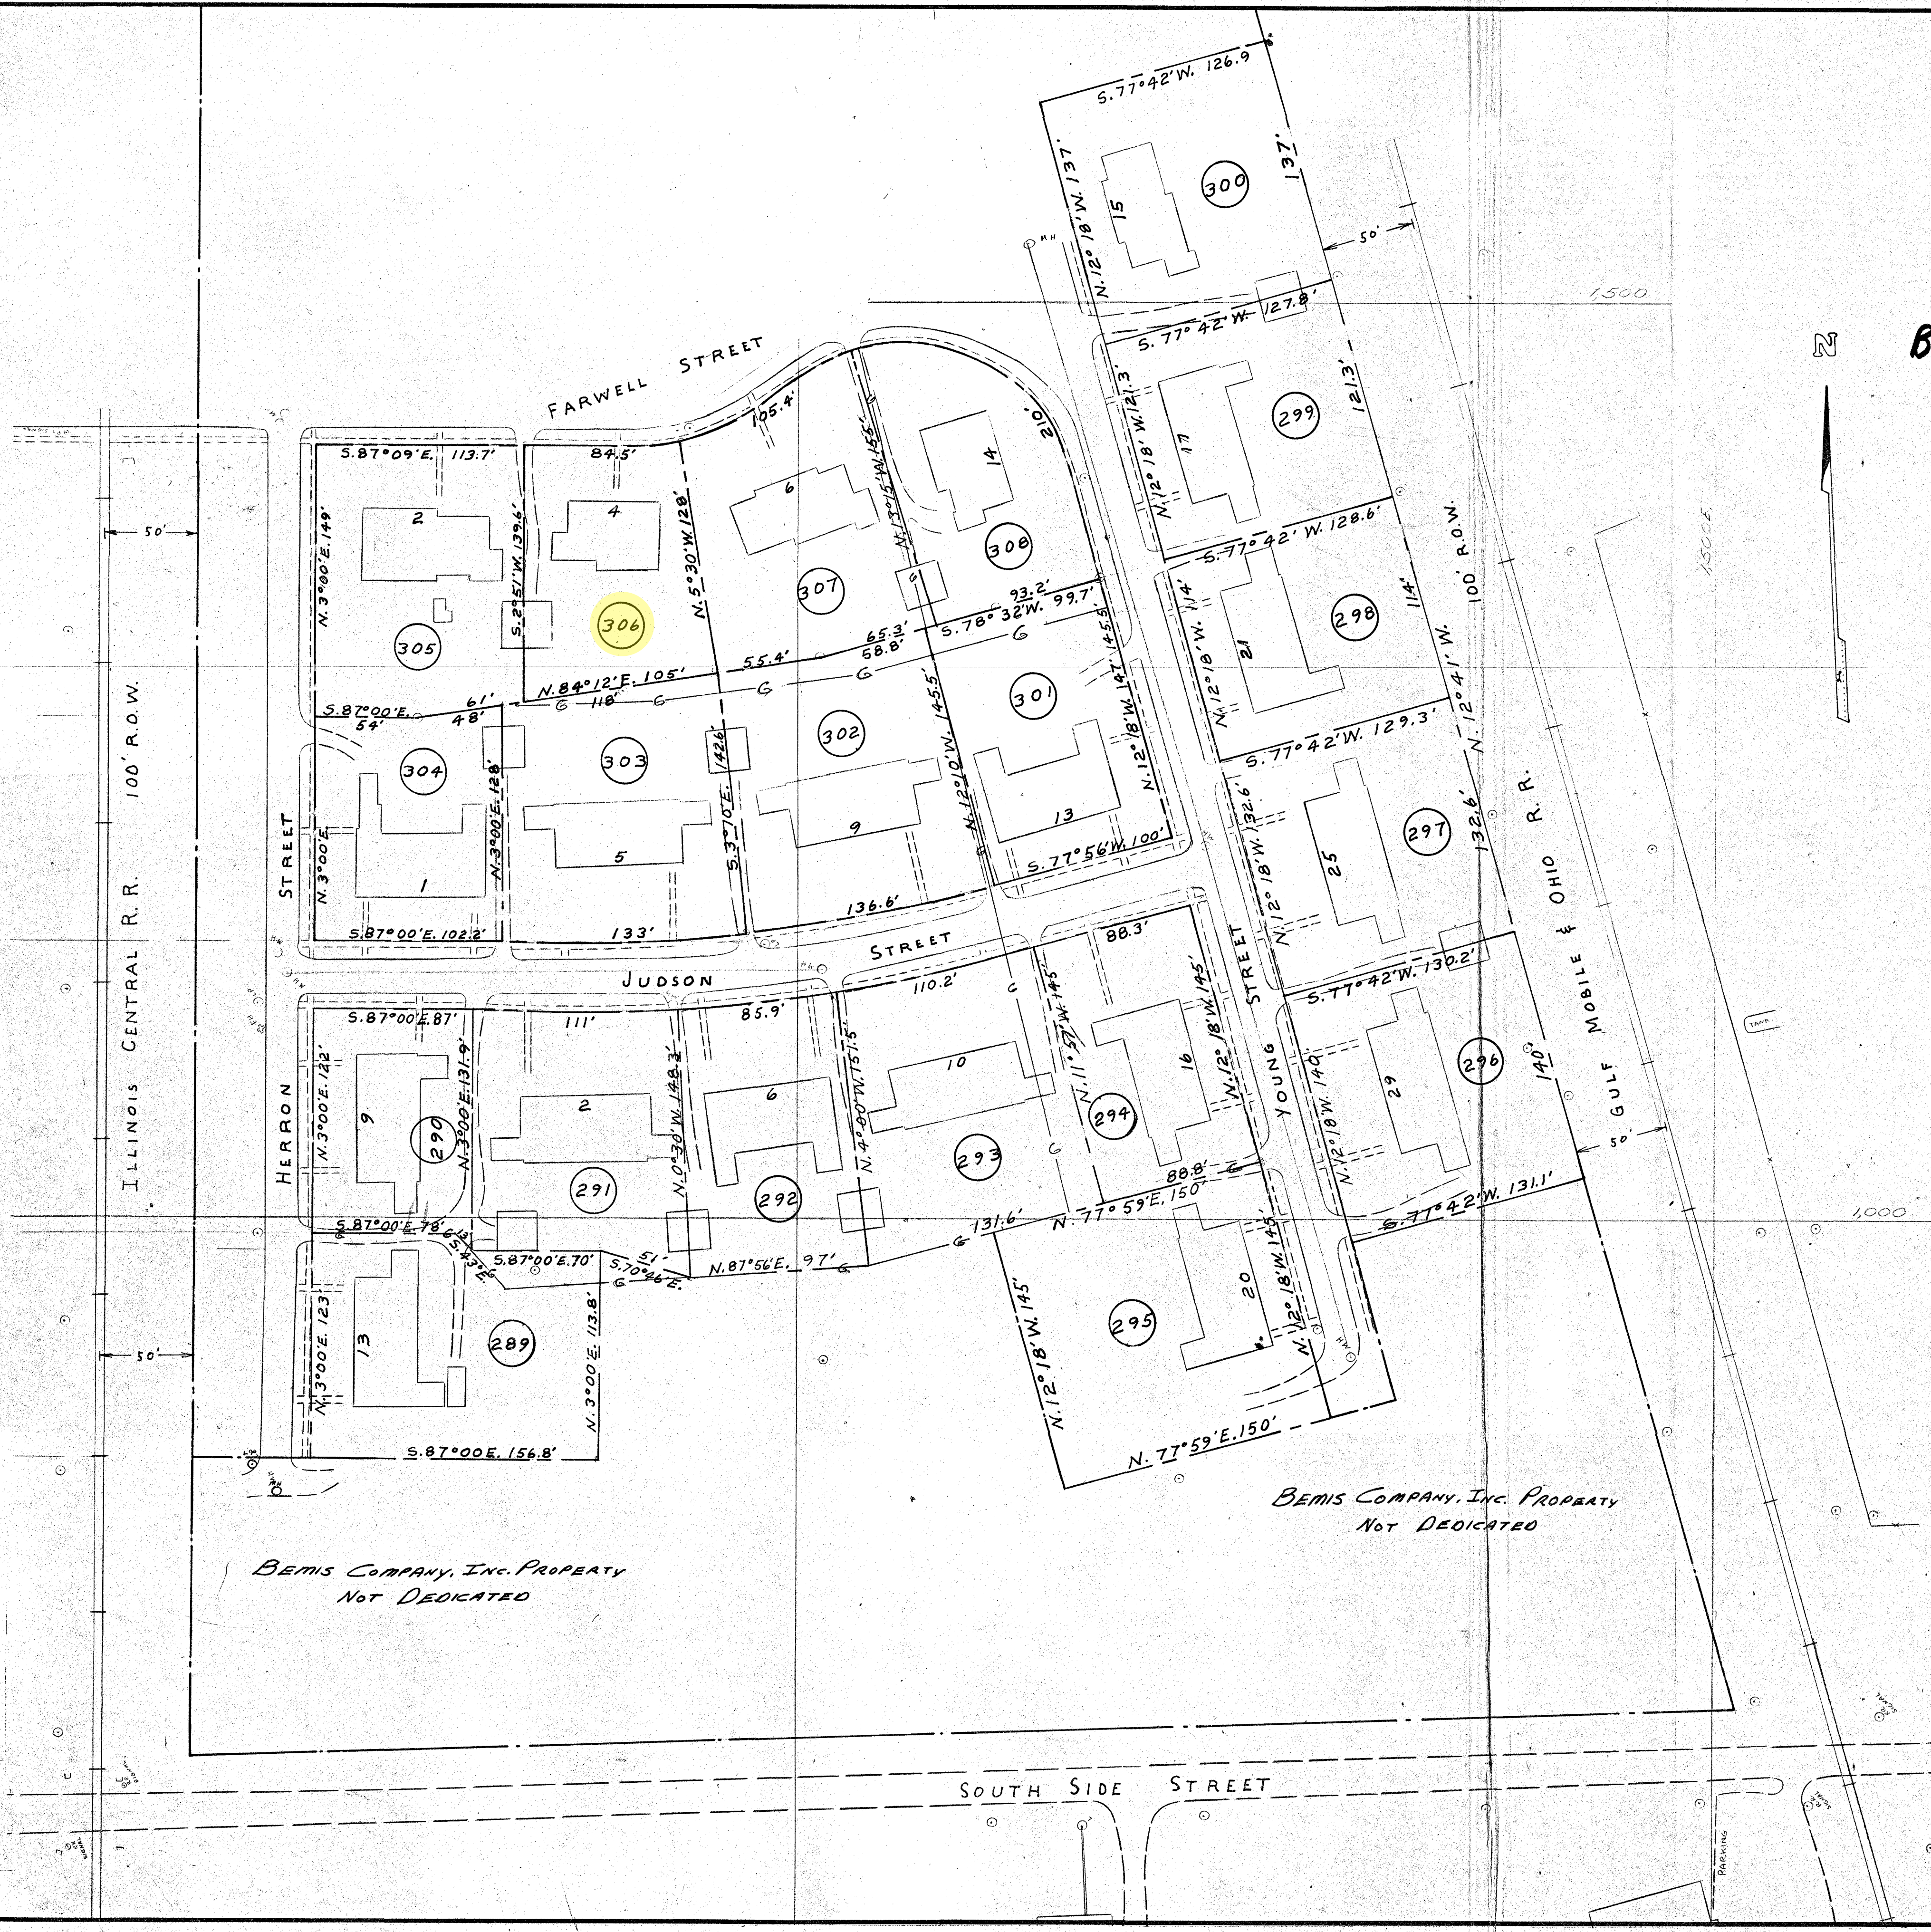

BOOK 002
P. 188A

BOOK 002
P. 188B

CERTIFICATE OF OWNERSHIP AND DEDICATION

I hereby certify that I am the owner of the property shown and described hereon as recorded in Deed Book 58, page 514 in the Register's Office of Madison County, Tennessee and that I hereby adopt this plan of subdivision with my free consent, establish the minimum building restriction lines, and dedicate all streets, alleys, walks, parks, and other open spaces to public or private use as noted.

DATE 5-27-68

BEMIS COMPANY, INC.
BY B. L. Willmore
B. L. Willmore, Vice-President

CERTIFICATE OF ACCURACY

I hereby certify that the plan shown and described hereon is a true and correct survey to the accuracy required by the Jackson Regional Planning Commission and the monuments have been placed as shown hereon, to the specifications set forth in the Subdivision Regulations for the Jackson, Tennessee Planning Region.

DATE 5-27-68

Ernest R. Dike, Jr., P.E.
Tennessee Registered Engineer No. 4454

ACKNOWLEDGMENT OF SIGNATURES

State of Tennessee:
County of Madison:
Personally appeared before me, the undersigned NOTARY PUBLIC in and for the State and County aforesaid, B. L. Willmore and Ernest R. Dike, Jr., the within named parties with whom I am personally acquainted and who acknowledged that they executed the foregoing and attached instruments for the purpose therein contained. Witness my hand and notarial seal of office in Madison County, Tennessee, this 27th day of May, 1968.

My Commission expires: 4-21-71 NOTARY PUBLIC David M. Evans

CERTIFICATE OF APPROVAL OF WATER AND SEWERAGE SYSTEMS

I hereby certify that the water supply and sewage disposal utility systems installed, fully meet the requirements of the Tennessee State Health Department.

DATE 5-27-68

E. D. Holmes 833
County Sanitarian Jackson Utility Division

CERTIFICATE OF APPROVAL OF STREETS

I hereby certify that street improvements and drainage have been installed in an acceptable manner and according to specifications set forth in the Subdivision Regulations for the Jackson, Tennessee Planning Region.

DATE 5-27-68

Harley J. Baker
County Engineer

CERTIFICATE OF APPROVAL FOR RECORDING

I hereby certify that the subdivision plat shown hereon has been found to comply with the Subdivision Regulations for Jackson, Tennessee Planning Region with the exception of such variances, if any, as are noted in the minutes of the Planning Commission and that it has been approved for recording in the office of the county register.

DATE 6-5-68

Richard E. Duncan
Secretary, Planning Commission

KEY MAP

SCALE 1"=2000'

LOCATION

GRAPHIC SCALE

FINAL PLAT

SECTION - XI

SUBDIVISION OF BEMIS COMPANY, INC. PROPERTY

MADISON CO., TENNESSEE

E. R. DIKE & ASSOC., INC.

CIVIL ENGINEERING & SURVEYING

110 SOUTH LIBERTY JACKSON, TENNESSEE

SCALE	DATE	FILE NO.
1"=50'	5-17-68	7817

STATE OF TENNESSEE }
COUNTY OF MADISON }
I, Ben Rushing, Register of said County, do hereby certify that the foregoing instrument, with its exhibits, was filed in my office for registration on the 26th day of May, 1968, at 10:00 o'clock, A.M., and so noted in the Book of Records, Page 188B of Deed Book 58, and was duly registered this day in Book of Records, Page 188B of Deed Book 58. Witness my hand at office, this 26th day of May, 1968.

BEN RUSHING, REGISTER

B. L. Willmore
B. L. Willmore, Vice-President