




PLAT

Exhibit " _____ "

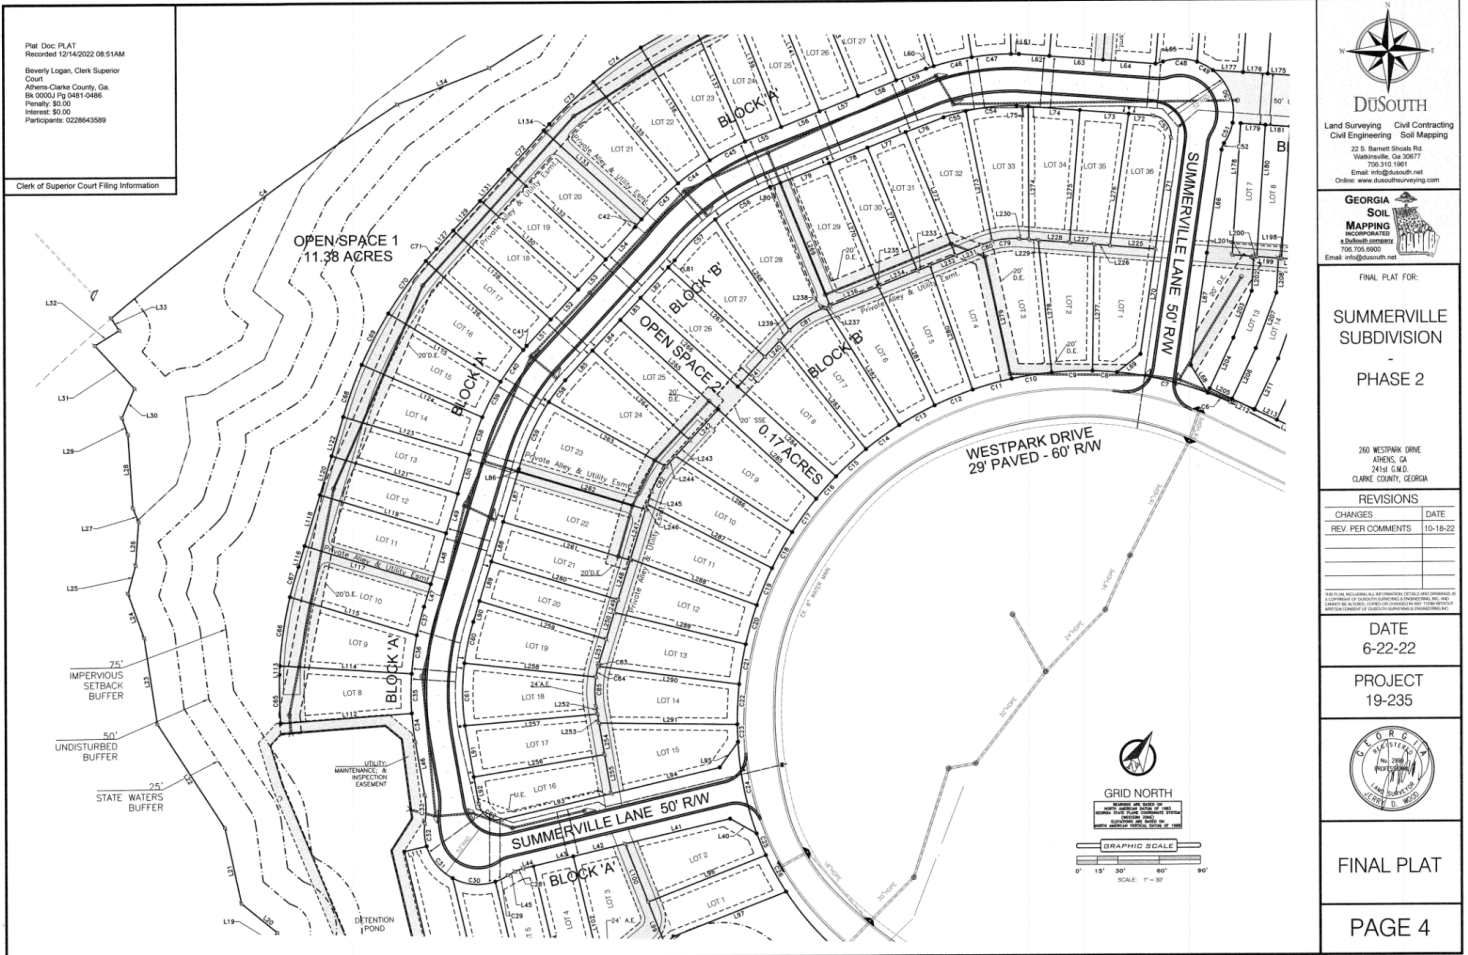

Plat Doc: PLAT
 Recorded 12/14/2022 08:51AM
 Beverly Logan, Clerk Superior Court
 Albany Clarke County, Ga.
 86 00033 Pkg 0481-0486
 Penalty: \$0.00
 Interest: \$0.00
 Participants: 0228643589

Clerk of Superior Court Filing Information



DuSOUTH
 Land Surveying Civil Contracting
 Civil Engineering Soil Mapping
 22 S. Barnett Shoals Rd.
 Waynesville, GA 30087
 706.310.1961
 Email: info@dosouth.net
 Online: www.dosouthsurveying.com



FINAL PLAT FOR:

**SUMMERVILLE
 SUBDIVISION
 -
 PHASE 2**

260 WESTPARK DRIVE
 ALBANY, GA
 2414 G.W.D.
 CLARKE COUNTY, GEORGIA

REVISIONS	
CHANGES	DATE
REV. PER COMMENTS	10-18-22

DATE
 6-22-22

PROJECT
 19-235



FINAL PLAT

PAGE 4

BUYER'S INITIALS

Authentisign
RE
 Authentisign
LE
 SELLER'S INITIALS

