


THESE PROPERTY
 LOT 2, CONCESSION II
 TOWNSHIP OF COOKBURN

SITE INTENT

- * 57 COUNTY LOT ESTATES
- MINIMUM AREA - 2 ACRES (0.8 ha)
- MINIMUM FRONTAGE - 50m
- * PACE - 7.7 acres (3.1 ha)
- * ROAD - 2,345 m-lm

- BUSH LINE
- HAZARDOUS LAND
- WETLAND
- DRAINAGE TRENCH

NOTE: LOT COUNT SUBJECT TO O.L.S. VERIFICATION.

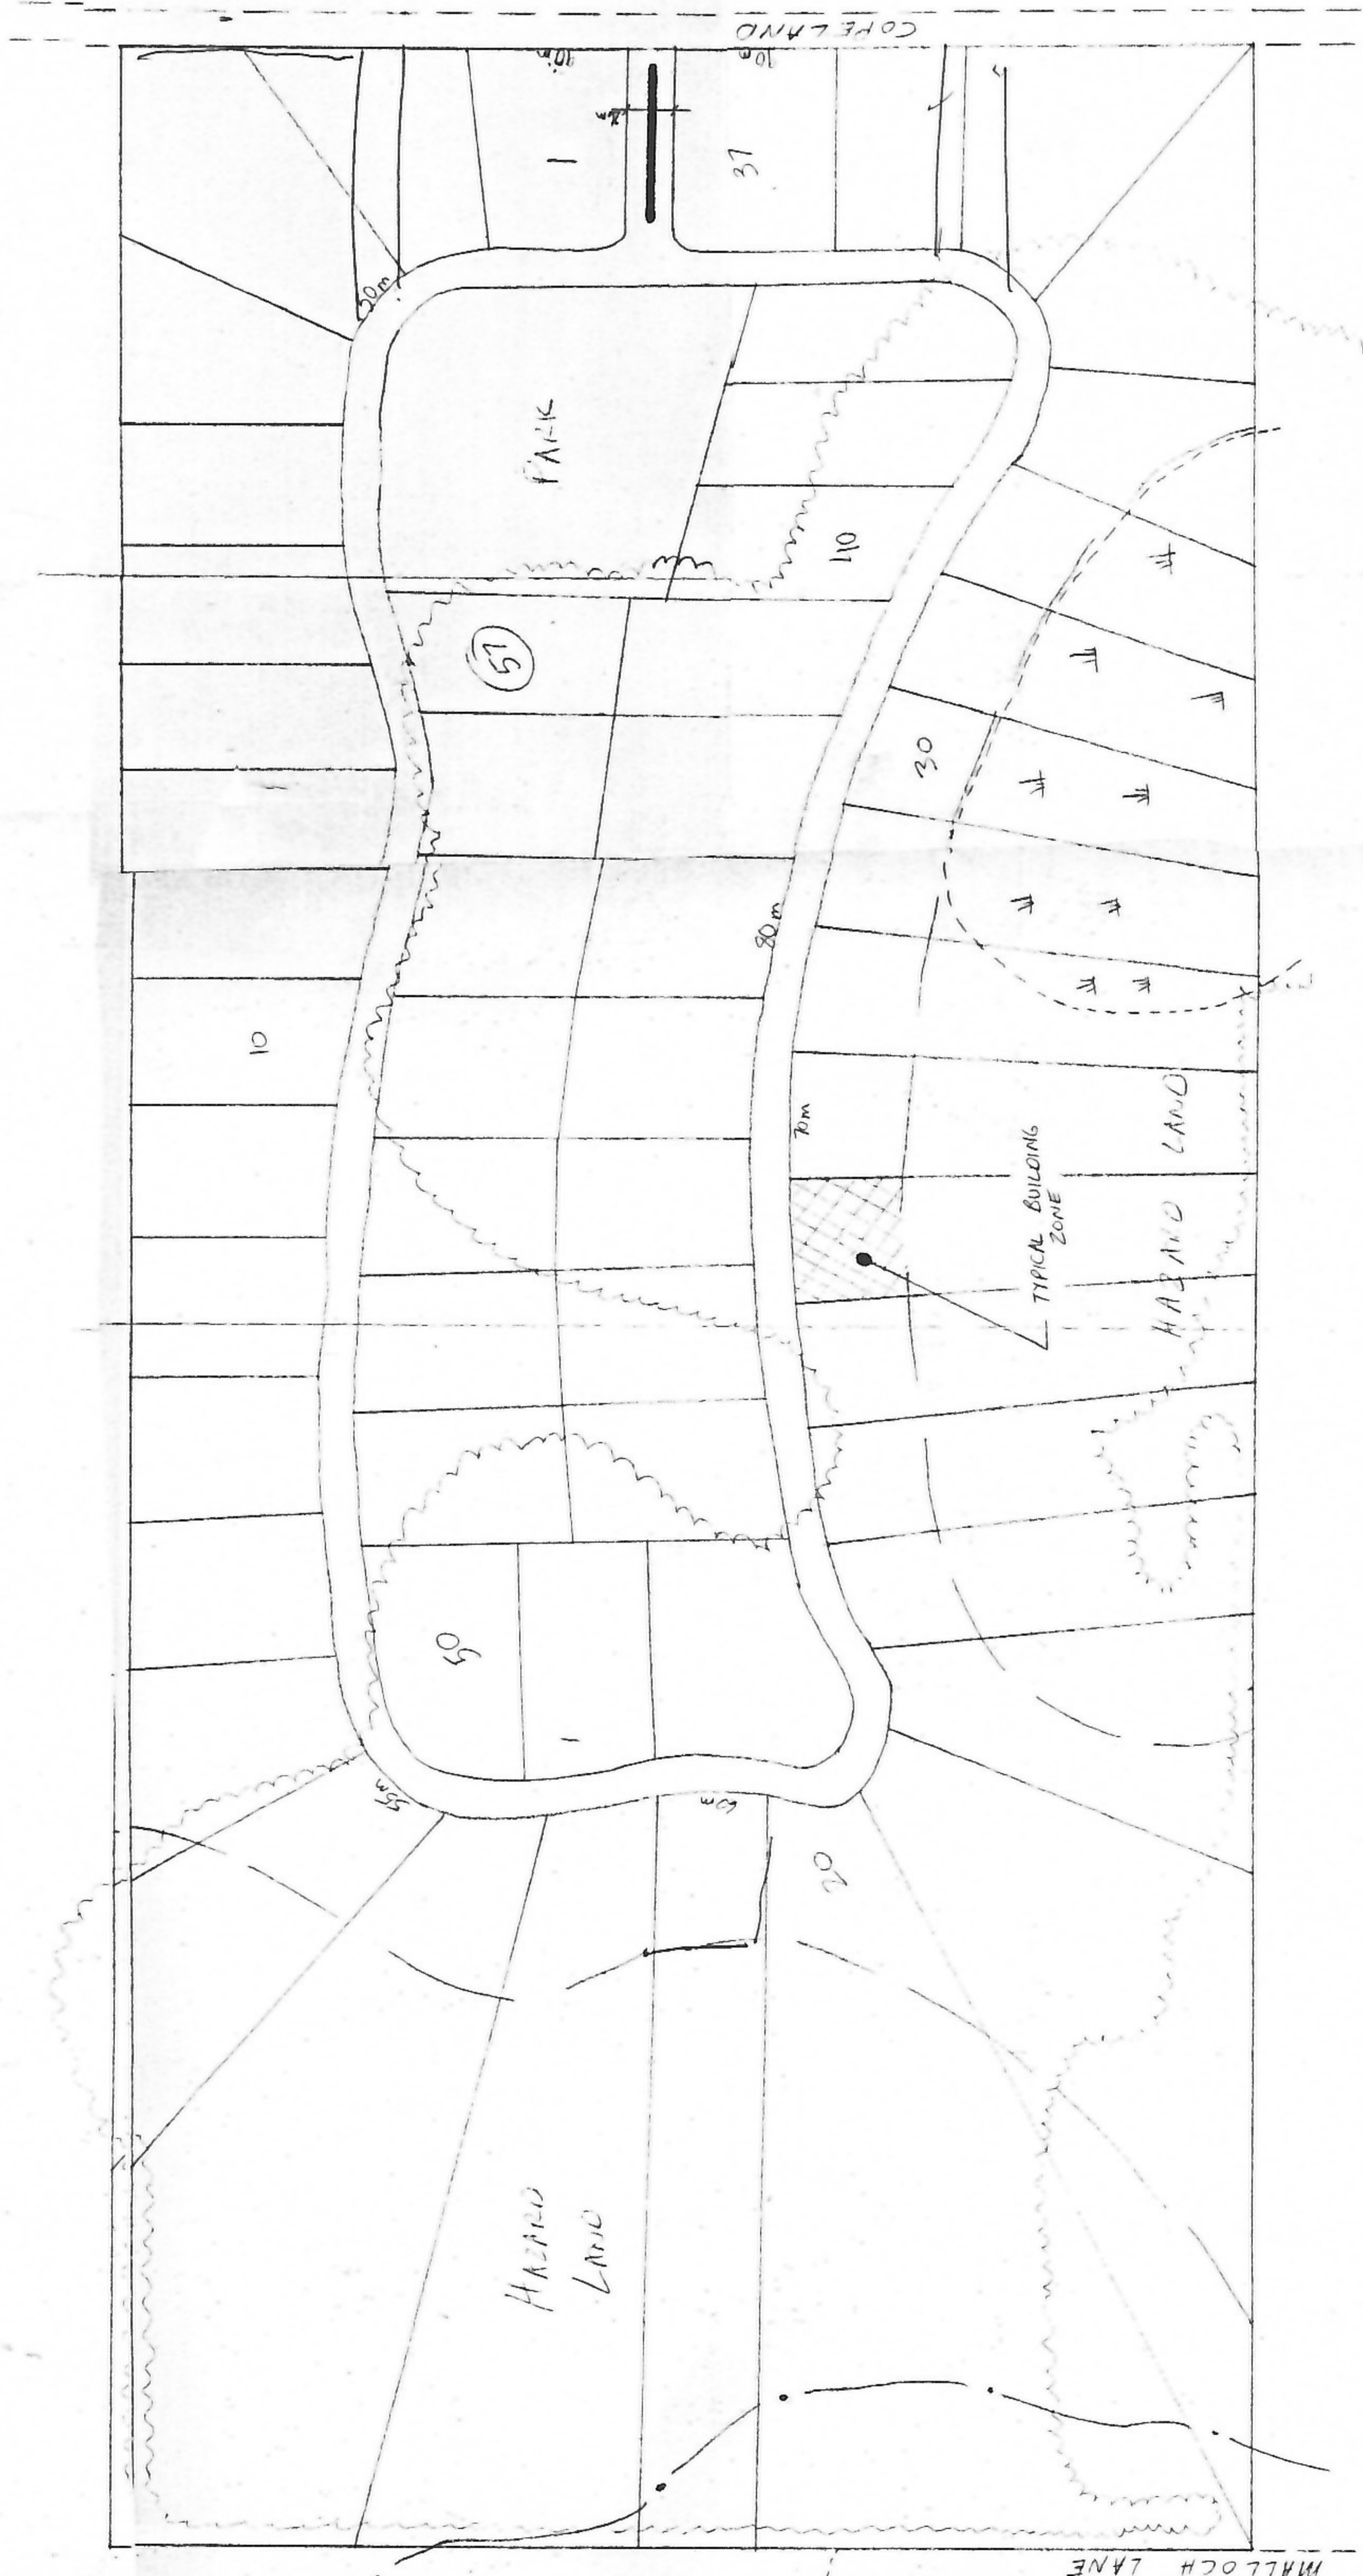

80 m ROW
 50 m ROW

		DATE JAN/12	SCALE 1:2,500	DRAWING NO 91-8503	REV C1
OLIVER MANGIONE McCALLA & ASSOCIATES LIMITED Consulting Engineers Nepean, Ontario					

